

260 WESTMINSTER STREET

St Albans, Christchurch

Four Standalone Cottages



BROOKSFIELD

0800 548 454 | brooksfield.co.nz

ABOUT US

Brooksfield

Established in 2019, Brooksfield began property development with a simple goal - create unique homes for people to love where they live. We do not use a 'cookie cutter' design as each one of our developments is tailored to the site, suburb, and surroundings. We build Classical and Georgian, buildings and homes, as well as cottages.

Over the past few years, we have fine-tuned our builds and are constantly looking for ways that we can better our designs to include the latest in design trends, durability and affordability.

We're filling Christchurch with homes and buildings our grandkids can point at in 100 years and say "Grandad and his friend built these pretty buildings"

- Vincent Holloway, Brooksfield director

THE BROOKSFIELD DIFFERENCE

We believe that your home should bring a sense of pride every time you arrive home. We challenge ourselves to maximise space and inclusions in every home to suit contemporary lifestyles. Inside every Brooksfield home you'll find stone benchtops, tiled bathrooms, low-VOC paints and double glazed windows to name just a few of our premium features. It's all part of our commitment to creating beautiful and sustainable homes that exceed people's expectations without costing the earth.

Recenty completed development at Hastings Street West




BROOKSFIELD

0800 548 454 | brooksfield.co.nz

LOCATION

260 Westminster Street

Designed by renowned British Architects Ben Pentreath. These four standalone cottages take inspiration from late 1800s NZ timber, settler homes. Many of which still exist in and around St Albans. Nestled in a popular location, on the doorstep of the city center, the convenience of schools, parks, and amenities are all on offer.

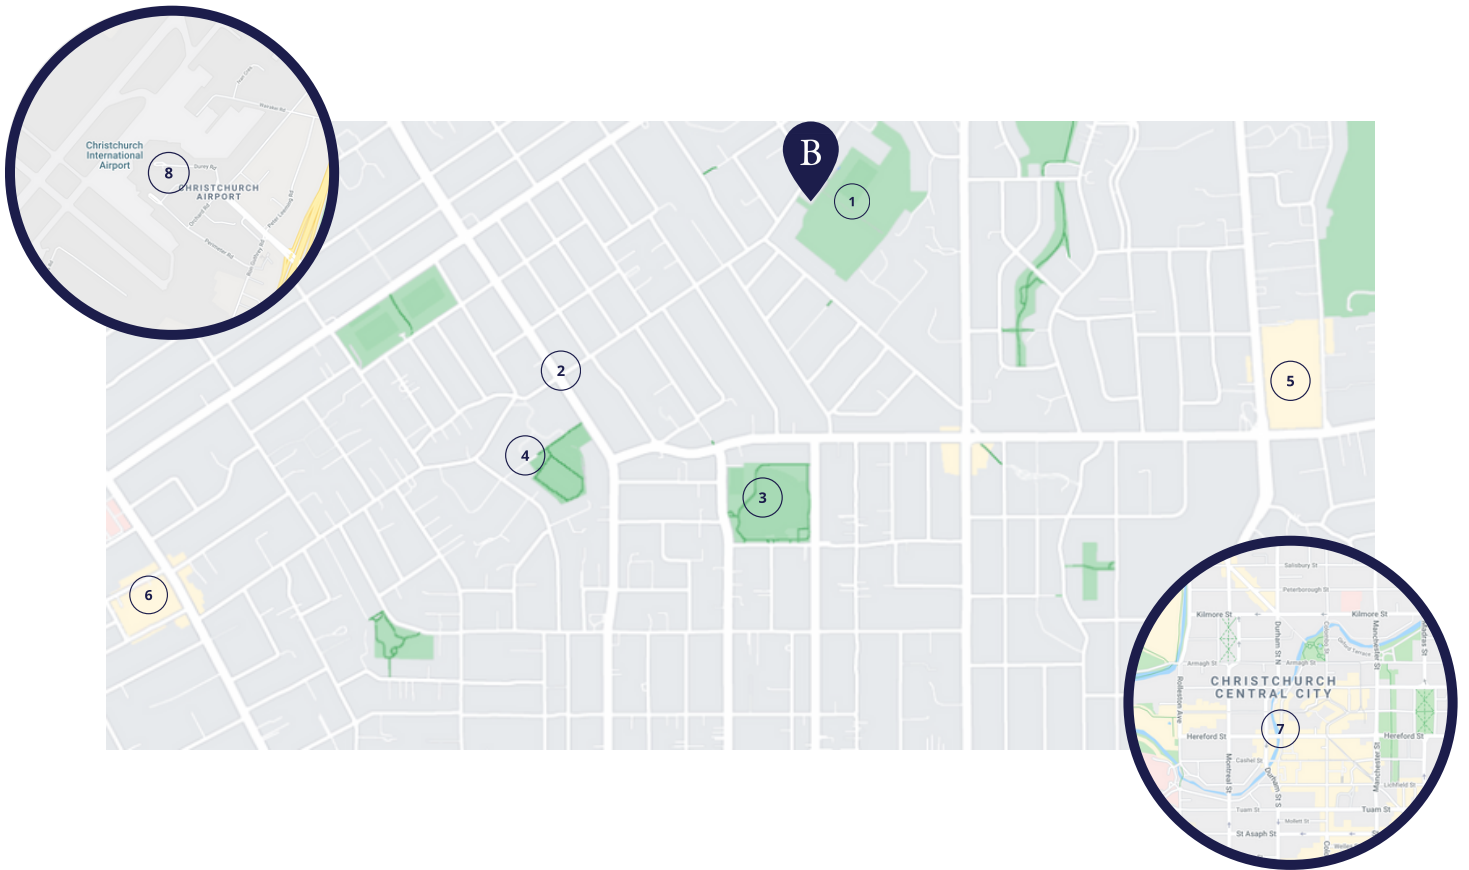

- 1 Westminster Park - 20m
- 2 Westminster Street Shops & Cafes - 950m
- 3 St Albans Park - 1.2km
- 4 St Albans School - 1.4km
- 5 The Palms - 2.1km
- 6 Merivale Mall - 2.4km
- 7 Christchurch Central City - 4.5km
- 8 Christchurch International Airport - 12.2km (17min)

BROOKSFIELD


0800 548 454 | brooksfeld.co.nz

LAYOUT

260 Westminster Street

These four standalone homes are thoughtfully laid out on their own freehold sections. Featuring a seamless outdoor living area, large private gardens, and ample service and garaging space.

SITE PLAN

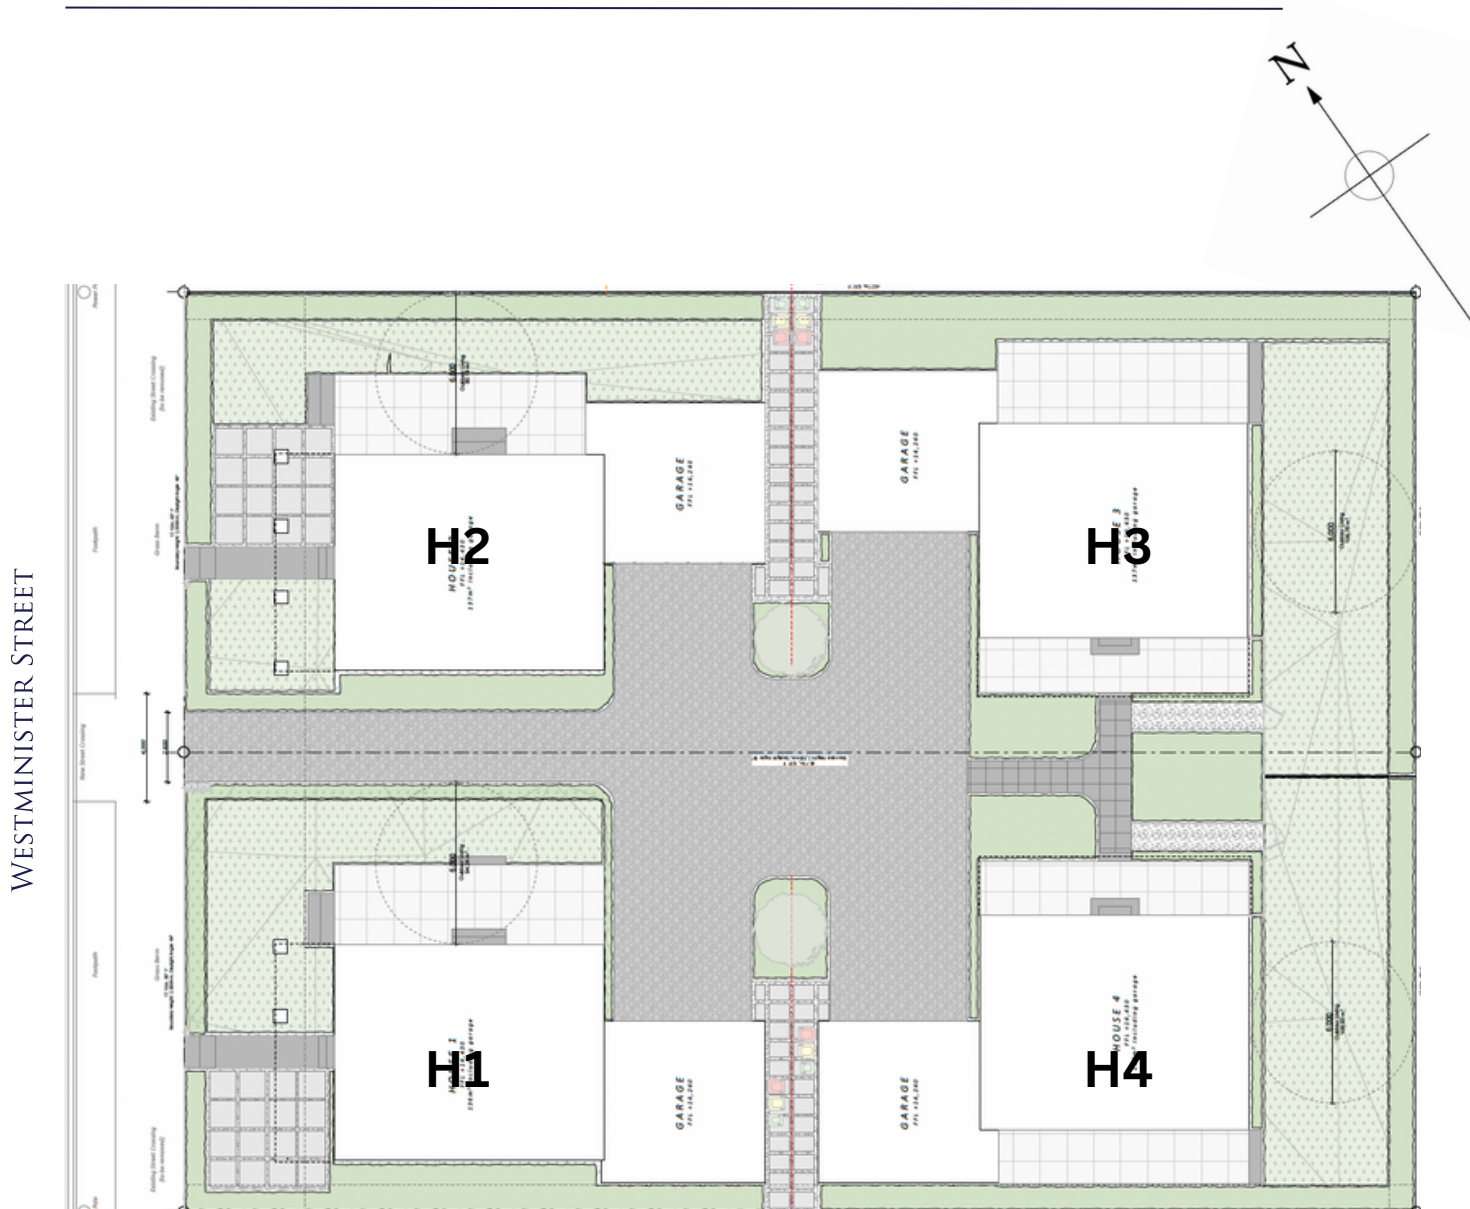


BROOKSFIELD


0800 548 454 | brooksfield.co.nz

ELEVATIONS

260 Westminster Street

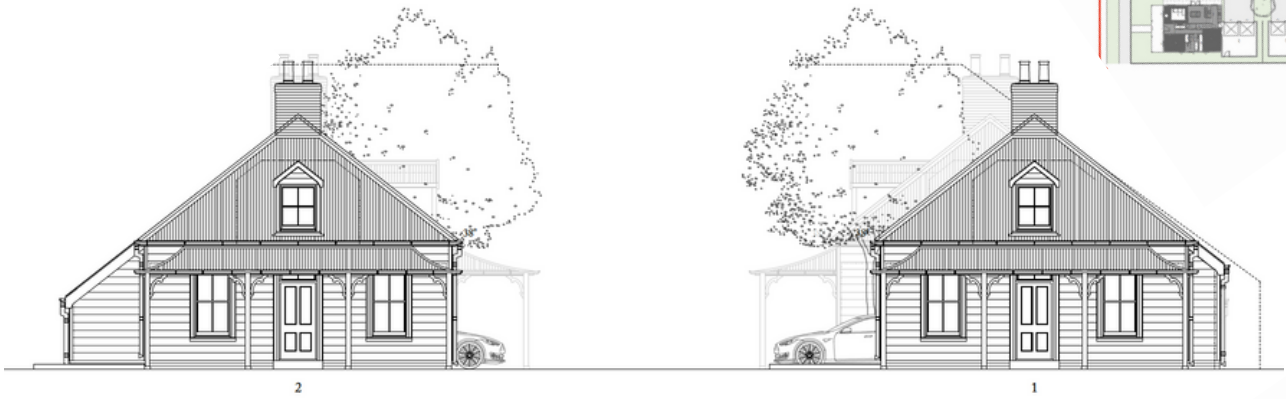

WESTMINSTER STREET ELEVATION HOMES 1 & 2

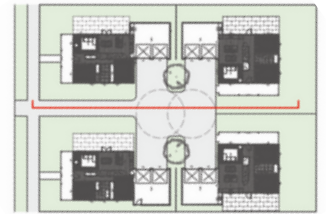

INTERNAL DRIVEWAY ELEVATION HOMES 2 & 4

BROOKSFIELD



0800 548 454 | brooksfield.co.nz

ELEVATIONS

260 Westminster Street



INTERNAL DRIVEWAY ELEVATION HOMES 1 & 3

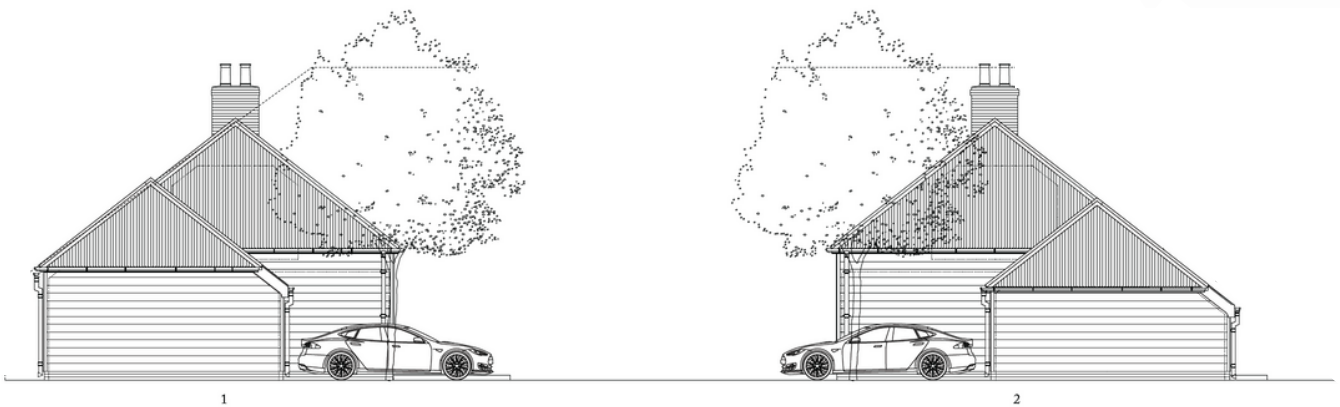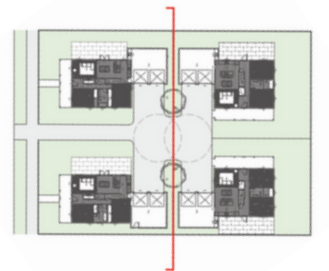

INTERNAL DRIVEWAY ELEVATION HOMES 1 & 2



BROOKSFIELD

0800 548 454 | brooksfield.co.nz


FLOOR PLAN - HOME 1

260 Westminster Street

3 2 2 m² 140

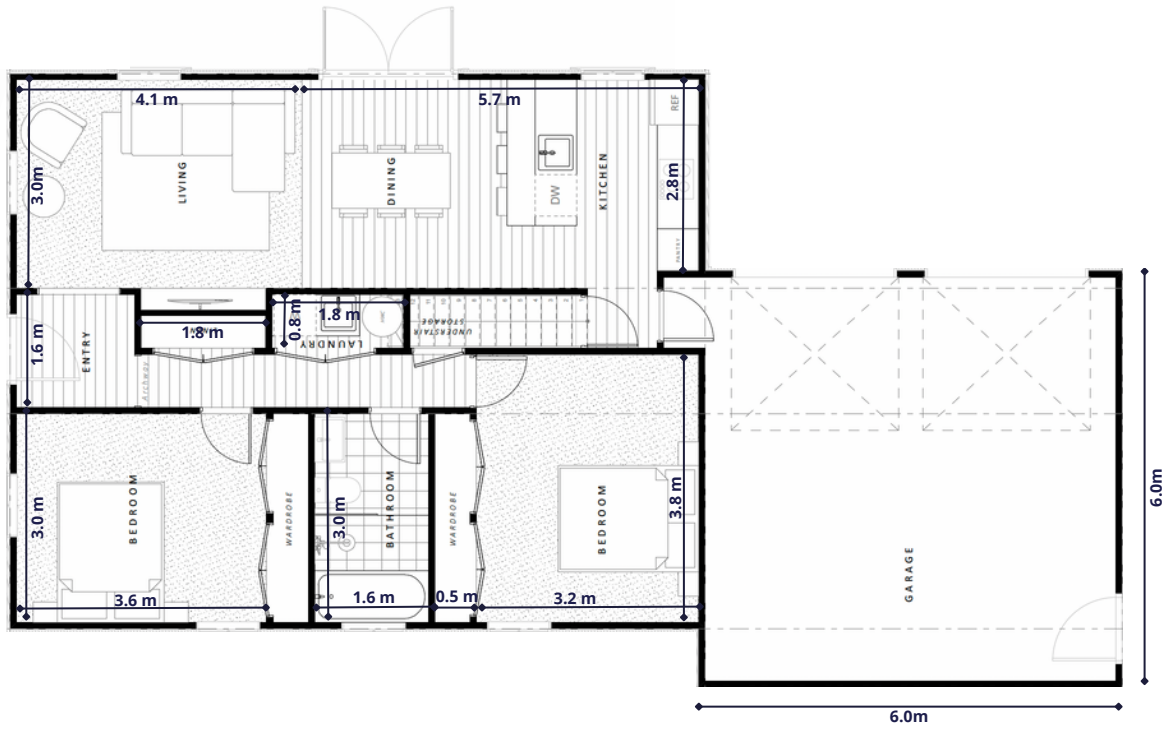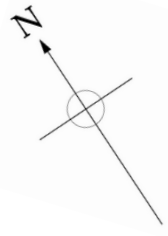

GROUND FLOOR

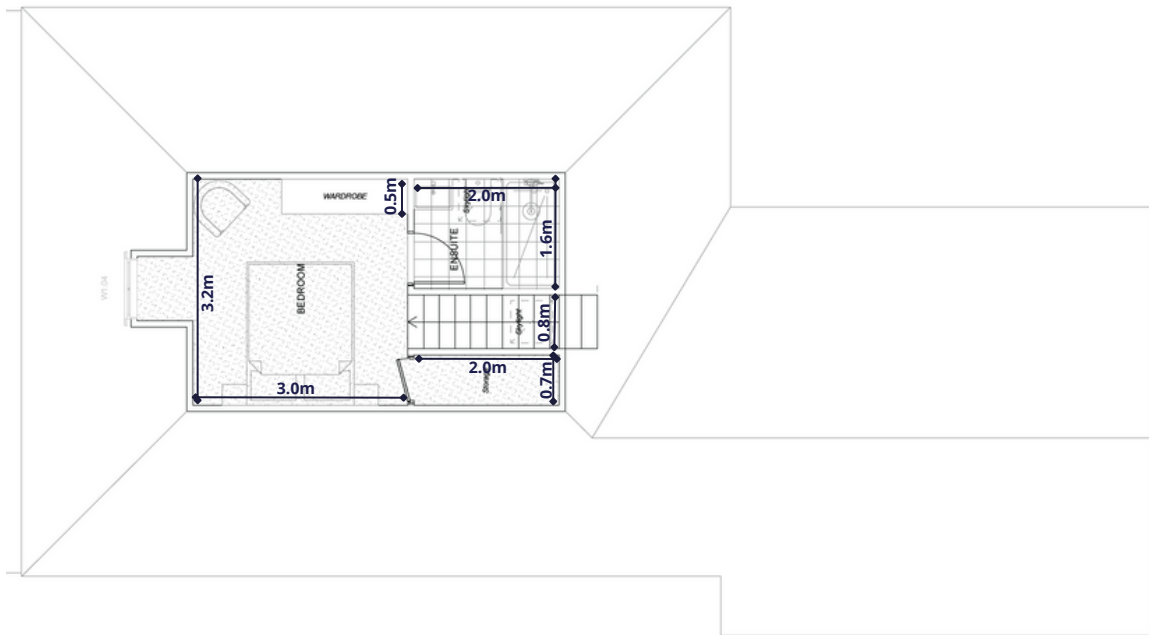

FIRST FLOOR

BROOKSFIELD

0800 548 454 | brooksfield.co.nz

ELEVATIONS - HOME 1

260 Westminster Street



WEST ELEVATION



EAST ELEVATION



SOUTH ELEVATION



NORTH ELEVATION



BROOKSFIELD

0800 548 454 | brooksfeld.co.nz


FLOOR PLAN - HOME 2

260 Westminster Street

 **3**
 **2**
 **2**
 **140**

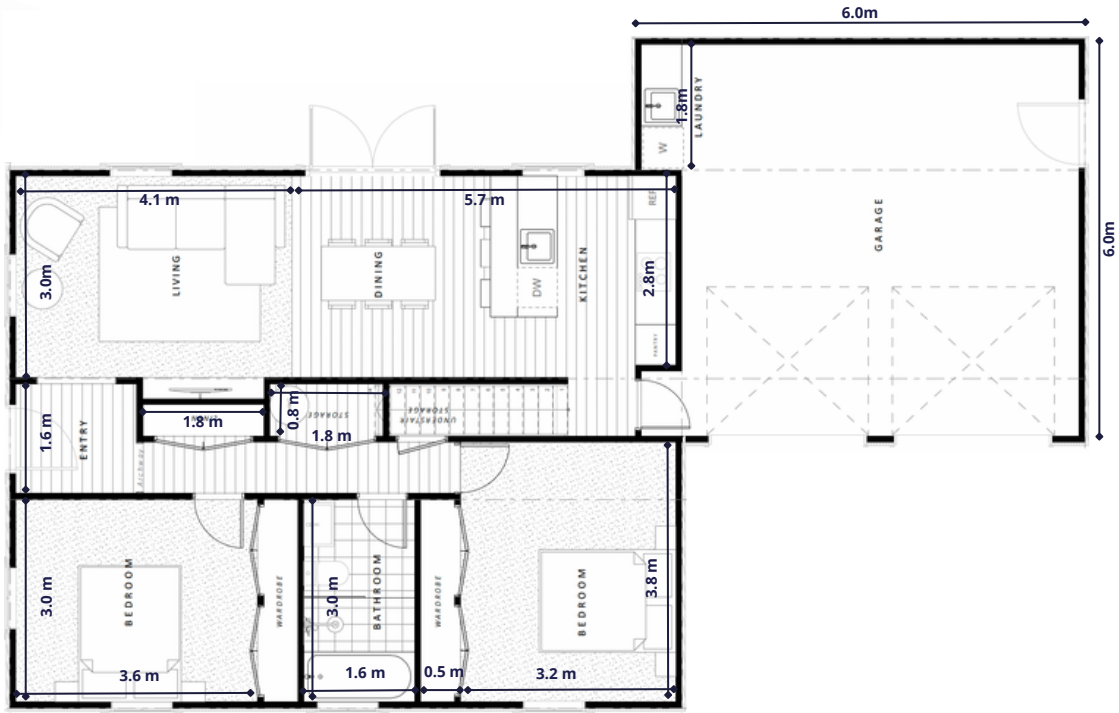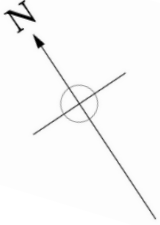

GROUND FLOOR

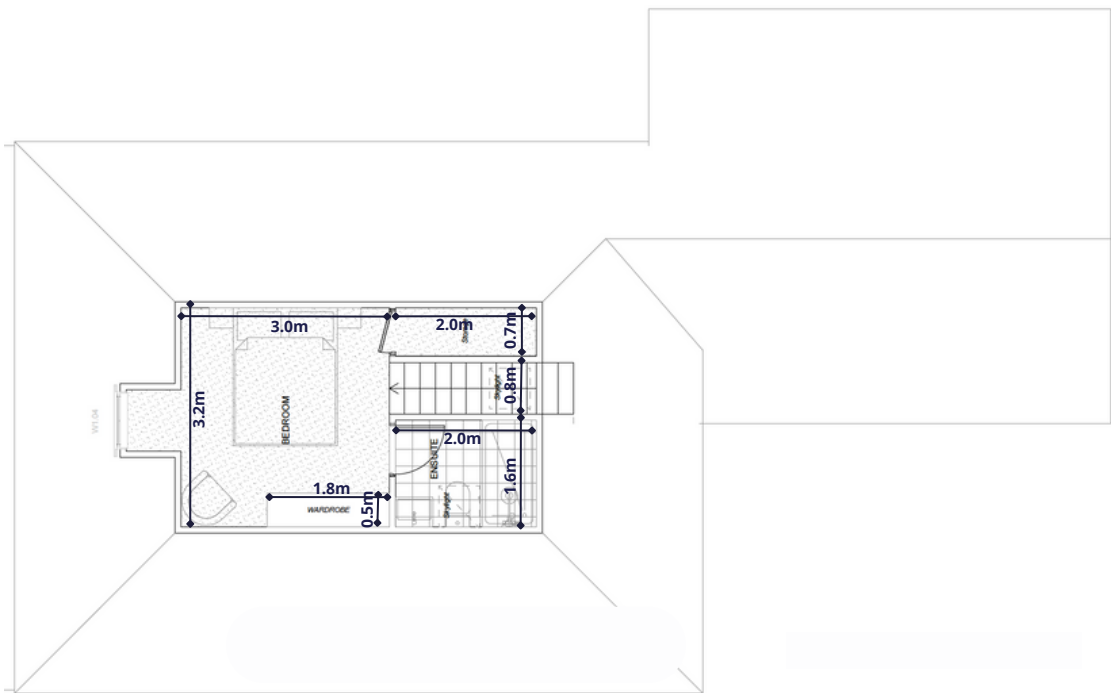

FIRST FLOOR

BROOKSFIELD

0800 548 454 | brooksfield.co.nz

ELEVATIONS - HOME 2

260 Westminster Street



WEST ELEVATION



EAST ELEVATION



SOUTH ELEVATION





NORTH ELEVATION

BROOKSFIELD


0800 548 454 | brooksfield.co.nz

FLOOR PLAN - HOME 3

260 Westminster Street

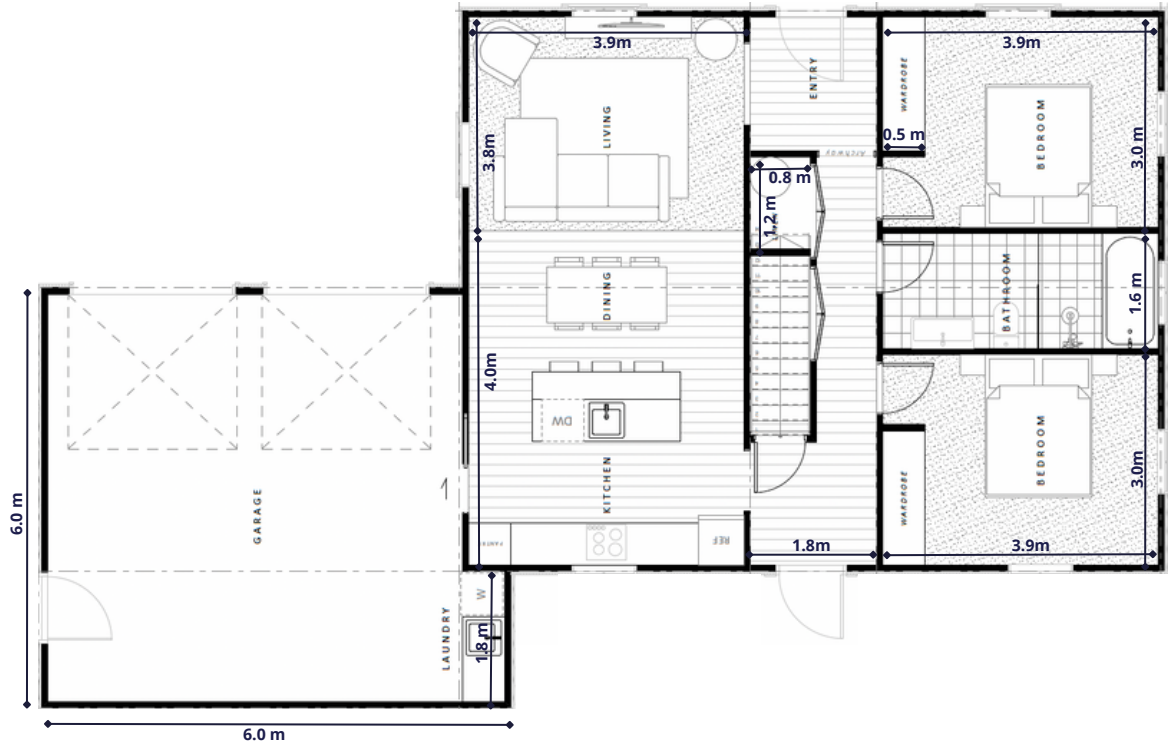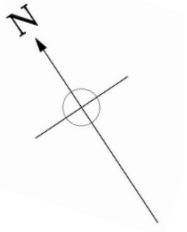

GROUND FLOOR

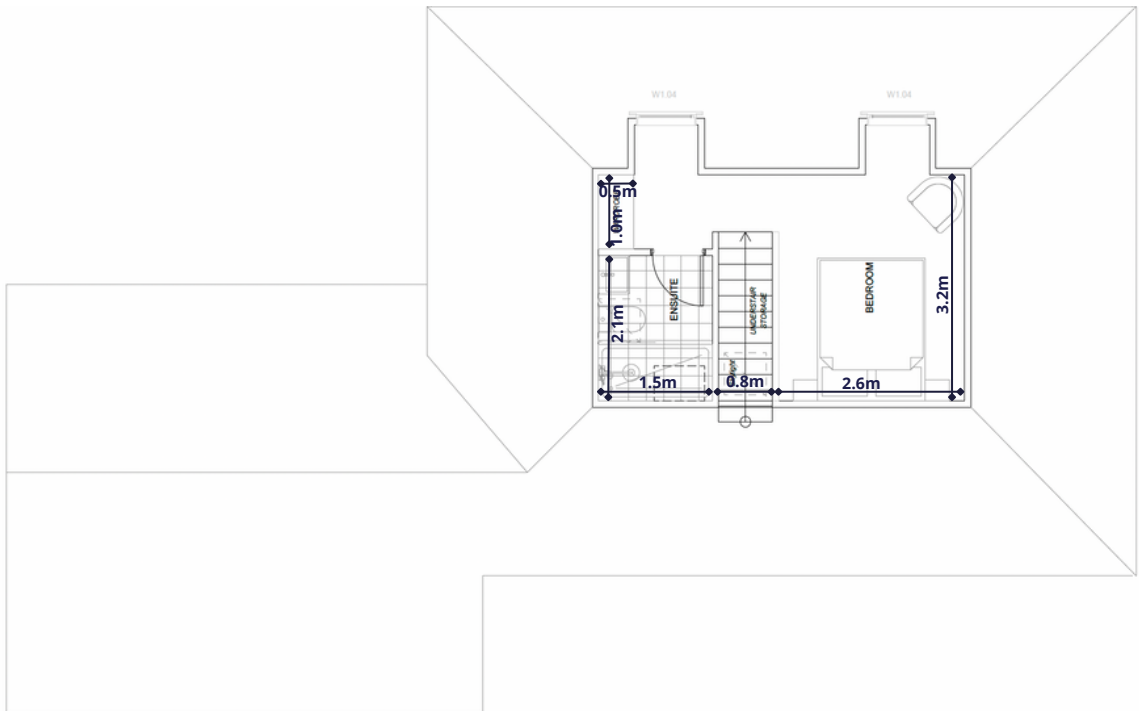

FIRST FLOOR

BROOKSFIELD

0800 548 454 | brooksfeld.co.nz

ELEVATIONS - HOME 3

260 Westminster Street



WEST ELEVATION



EAST ELEVATION



SOUTH ELEVATION





NORTH ELEVATION

BROOKSFIELD


0800 548 454 | brooksfeld.co.nz

FLOOR PLAN - HOME 4

260 Westminster Street

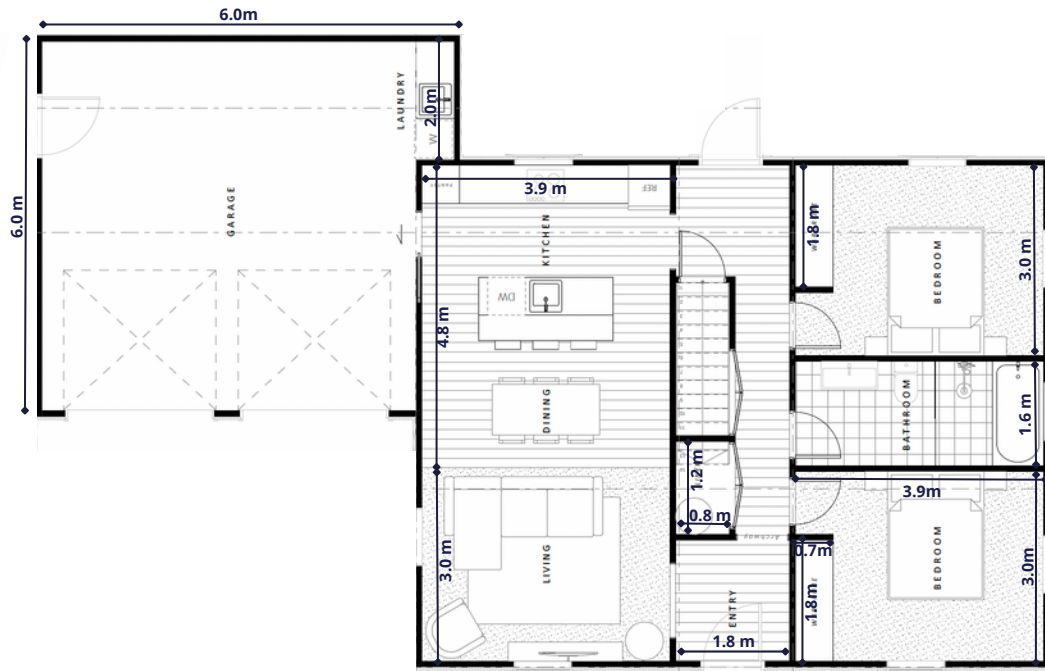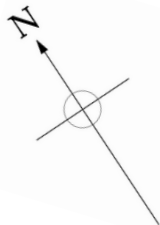

GROUND FLOOR

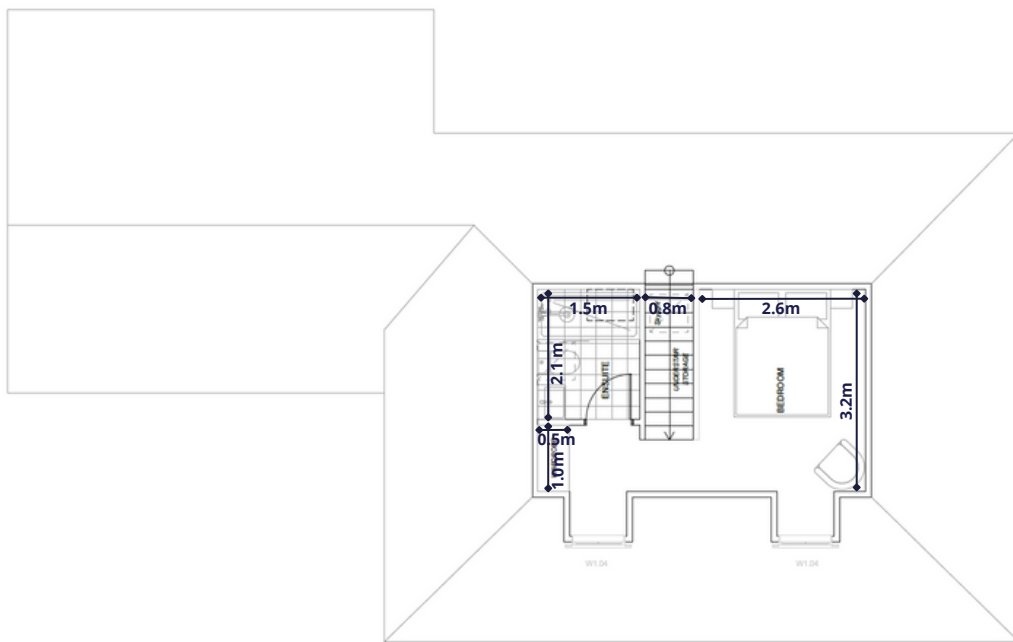

FIRST FLOOR

BROOKSFIELD

0800 548 454 | brooksfeld.co.nz

ELEVATIONS - HOME 4

260 Westminster Street



WEST ELEVATION



EAST ELEVATION



SOUTH ELEVATION



NORTH ELEVATION

BROOKSFIELD

0800 548 454 | brooksfield.co.nz

PRECEDENT IMAGES

260 Westminster Street



BROOKSFIELD

0800 548 454 | brooksfeld.co.nz



1 WEST ELEVATION
1:50 @ A1 / 1:100 @ A3




2 SOUTH ELEVATION
1:50 @ A1 / 1:100 @ A3



3 EAST ELEVATION
1:50 @ A1 / 1:100 @ A3



4 NORTH ELEVATION
1:50 @ A1 / 1:100 @ A3

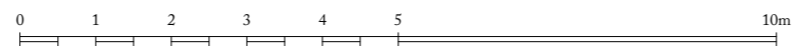

Ben Pentreath
1-4 Lamp Office Court
Lamb's Conduit Street
London WC1N 3NF
T +44 (0) 20 7430 2424
benpentreath.com

PROJECT: 262 WESTMINSTER


TITLE: PLOT 1 ELEVATIONS

DRAWING NO: - REV. NO: -

SCALE: 1:50 @ A1 / 1:100 @ A3 DRAWN BY: JM

DATE: 14.07.23 CHECKED BY: BP


All dimensions to be checked on site.
All designs © Ben Pentreath Ltd 2022. Not to be reproduced without permission

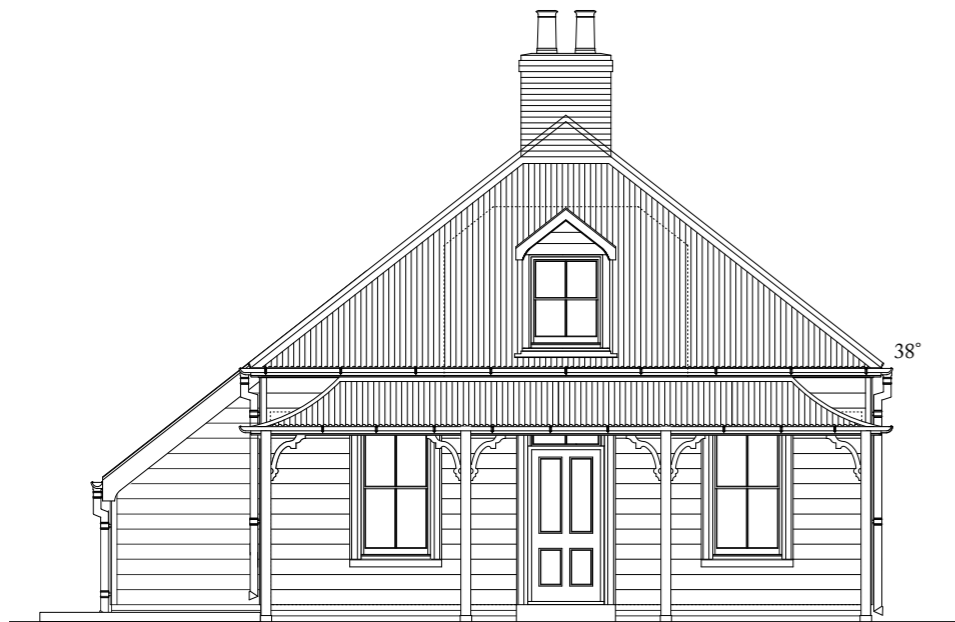

1 WEST ELEVATION
1:50 @ A1 / 1:100 @ A3




2 SOUTH ELEVATION
1:50 @ A1 / 1:100 @ A3

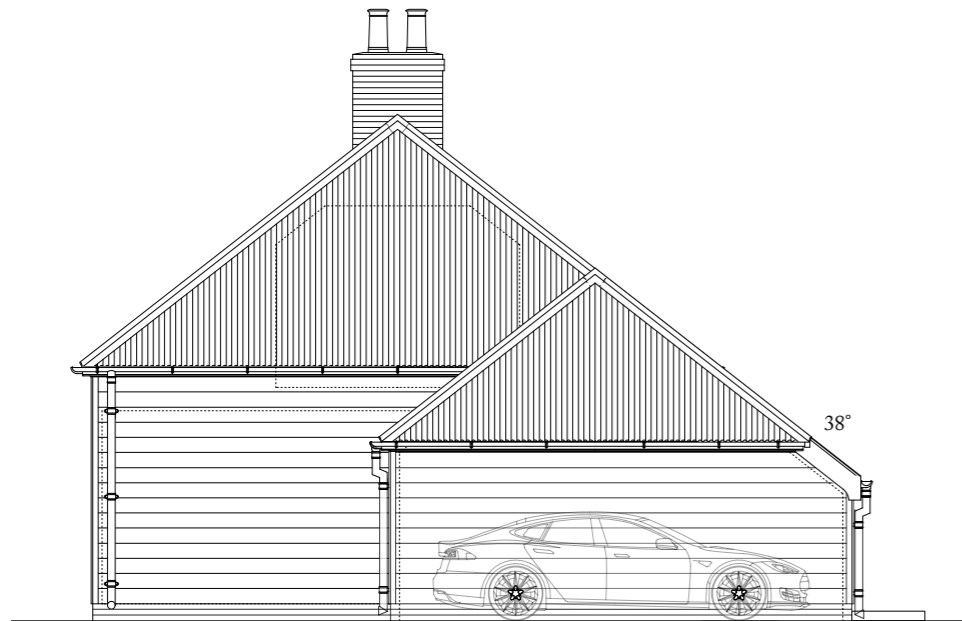

3 EAST ELEVATION
1:50 @ A1 / 1:100 @ A3



4 NORTH ELEVATION
1:50 @ A1 / 1:100 @ A3

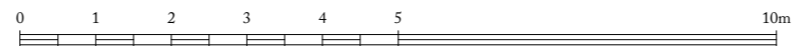

Ben Pentreath		1-4 Lamp Office Court Lamb's Conduit Street London WC1N 3NF T +44 (0) 20 7430 2424 benpentreath.com	
PROJECT: 262 WESTMINSTER		TITLE: PLOT 2 ELEVATIONS	
DRAWING NO: -	REV. NO: -	SCALE: 1:50 @ A1 1:100 @ A3	DRAWN BY: RH
DATE: 14.07.23	CHECKED BY: BP	All dimensions to be checked on site. All designs © Ben Pentreath Ltd 2022. Not to be reproduced without permission	



1 NORTH ELEVATION
1:50 @ A1 / 1:100 @ A3




2 WEST ELEVATION
1:50 @ A1 / 1:100 @ A3



3 SOUTH ELEVATION
1:50 @ A1 / 1:100 @ A3



4 EAST ELEVATION
1:50 @ A1 / 1:100 @ A3

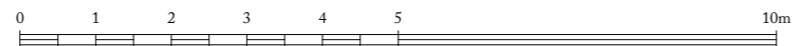

Ben Pentreath
1-4 Lamp Office Court
Lambeth Conduit Street
London WC1N 3NF
T +44 (0) 20 7430 2424
benpentreath.com

PROJECT: 262 WESTMINSTER

TITLE: PLOT 3 ELEVATIONS

DRAWING NO: - REV. NO: -

SCALE: 1:50 @ A1 / 1:100 @ A3 DRAWN BY: RH

DATE: 14.07.23 CHECKED BY: BP

All dimensions to be checked on site.
All designs © Ben Pentreath Ltd 2022. Not to be reproduced without permission



1 SOUTH ELEVATION
1:50 @ A1 / 1:100 @ A3




2 WEST ELEVATION
1:50 @ A1 / 1:100 @ A3




3 NORTH ELEVATION
1:50 @ A1 / 1:100 @ A3



4 EAST ELEVATION
1:50 @ A1 / 1:100 @ A3

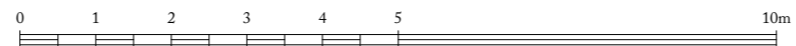


Ben Pentreath		1-4 Lamp Office Court Lambis Conduit Street London WC1N 3NF T +44 (0) 20 7430 2424 benpentreath.com	
PROJECT: 262 WESTMINSTER		TITLE: PLOT 4 ELEVATIONS	
DRAWING NO: -	REV. NO: -	SCALE: 1:50 @ A1 1:100 @ A3	DRAWN BY: RH
DATE: 14.07.23	CHECKED BY: BP	All dimensions to be checked on site. All designs © Ben Pentreath Ltd 2022. Not to be reproduced without permission	

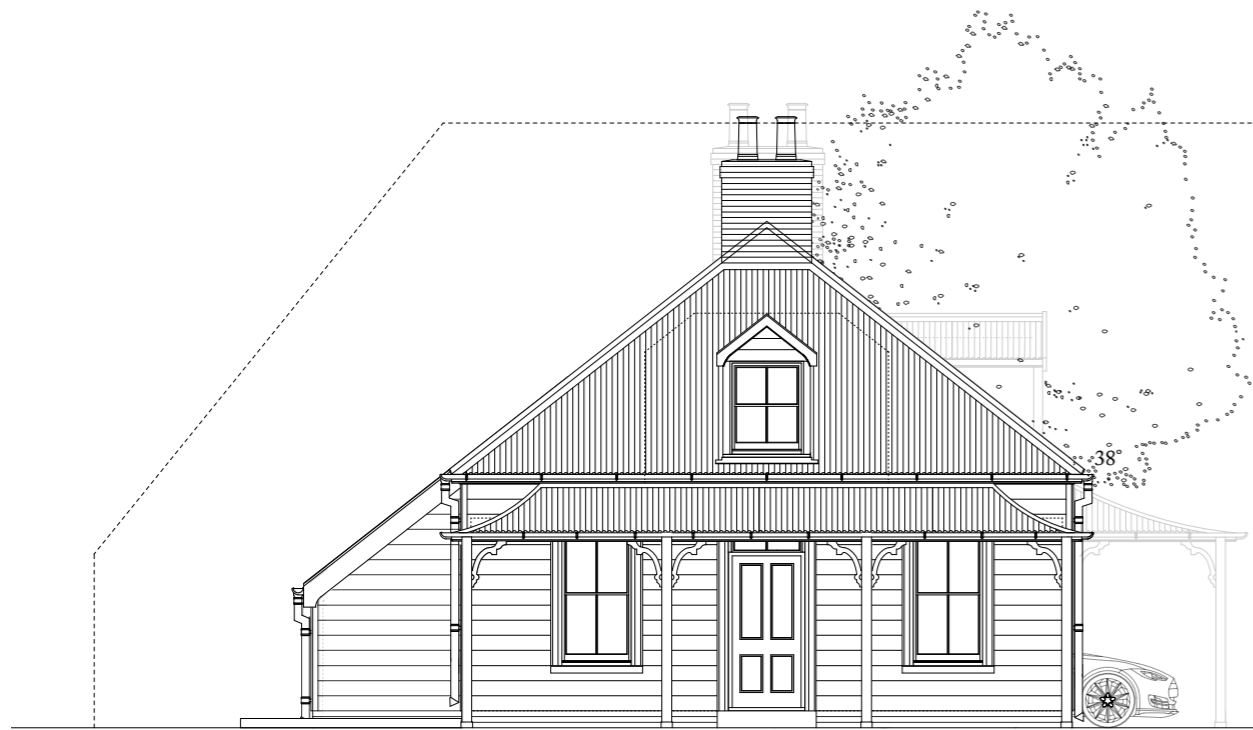

2



1

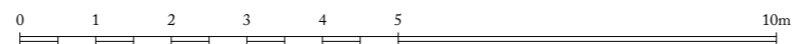

Ben Pentreath
 1-4 Lamp Office Court
 Lambs Conduit Street
 London WC1N 3NF
 T +44 (0) 20 7430 2424
 benpentreath.com

PROJECT: 262 WESTMINSTER

TITLE: WESTMINSTER STREET ELEVATION

DRAWING NO: - REV. NO: -

SCALE: 1:50 @ A1 1:100 @ A3 DRAWN BY: JM



DATE: 14.07.23 CHECKED BY: BP

All dimensions to be checked on site.
 All designs © Ben Pentreath Ltd 2022. Not to be reproduced without permission



2

4

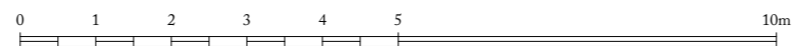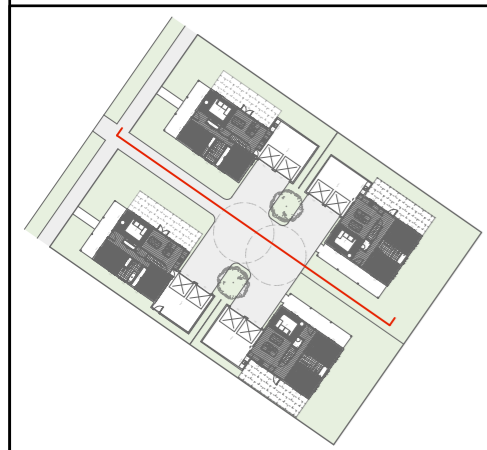

Ben Pentreath

1-4 Lamp Office Court
 Lambs Conduit Street
 London WC1N 3NF
 T +44 (0) 20 7430 2424
 benpentreath.com

PROJECT: 262 WESTMINSTER


TITLE: SITE ELEVATION A

DRAWING NO: - REV. NO: -

SCALE: 1:50 @ A1 1:100 @ A3 DRAWN BY: JM



DATE: 14.07.23 CHECKED BY: BP

All dimensions to be checked on site.
 All designs © Ben Pentreath Ltd 2022. Not to be reproduced without permission

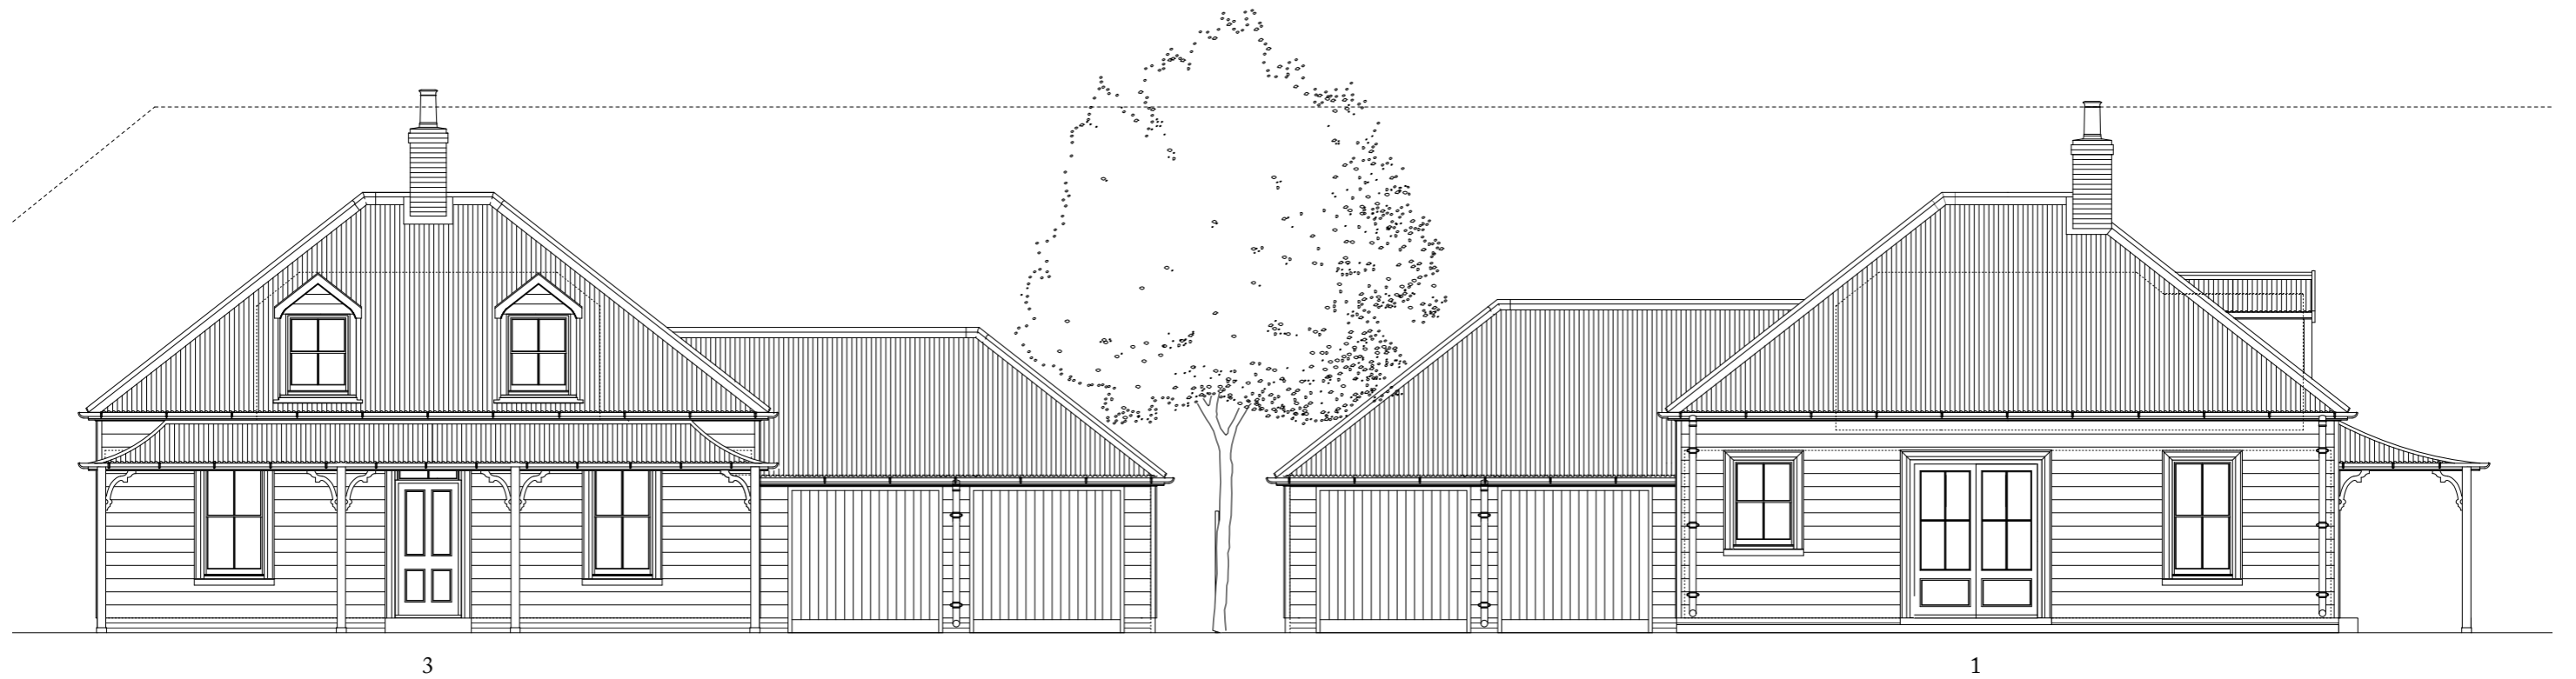

3


1

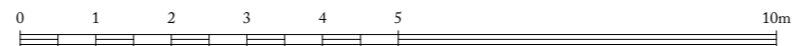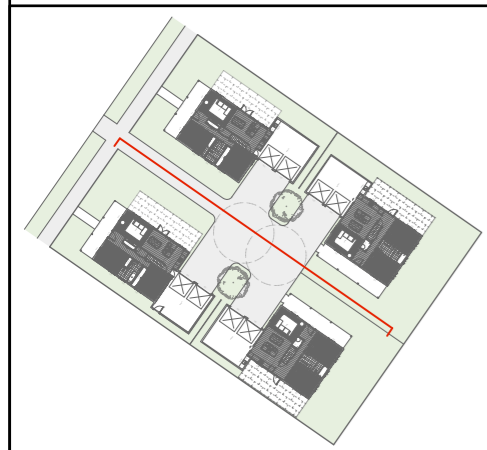



Ben Pentreath		1-4 Lamp Office Court Lamb's Conduit Street London WC1N 3NF T +44 (0) 20 7430 2424 benpentreath.com	
PROJECT: 262 WESTMINSTER			
TITLE: SITE ELEVATION B			
DRAWING NO: -	REV. NO: -		
SCALE: 1:50 @ A1 1:100 @ A3	DRAWN BY: JM		
DATE: 14.07.23	CHECKED BY: BP		
All dimensions to be checked on site. All designs © Ben Pentreath Ltd 2022. Not to be reproduced without permission			




1

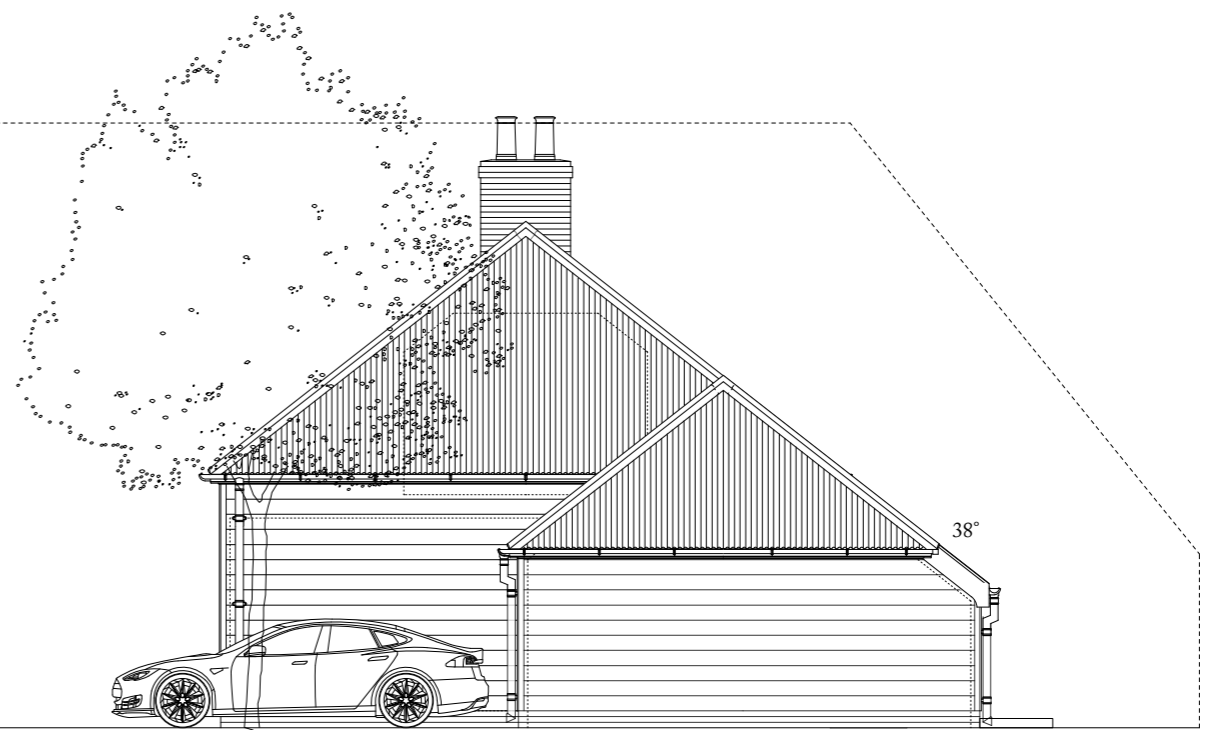


2

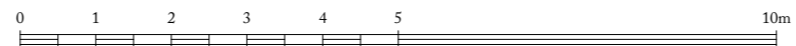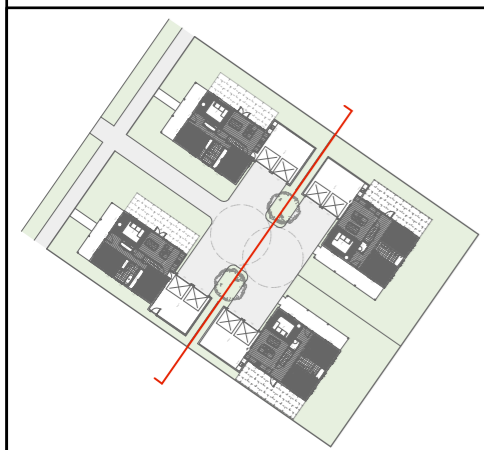

Ben Pentreath		1-4 Lamp Office Court Lamb's Conduit Street London WC1N 3NF T +44 (0) 20 7430 2424 benpentreath.com	
PROJECT: 262 WESTMINSTER		TITLE: SITE ELEVATION C	
DRAWING NO: -	REV. NO: -	SCALE: 1:50 @ A1 1:100 @ A3	DRAWN BY: JM
DATE: 14.07.23	CHECKED BY: BP	All dimensions to be checked on site. All designs © Ben Pentreath Ltd 2022. Not to be reproduced without permission	

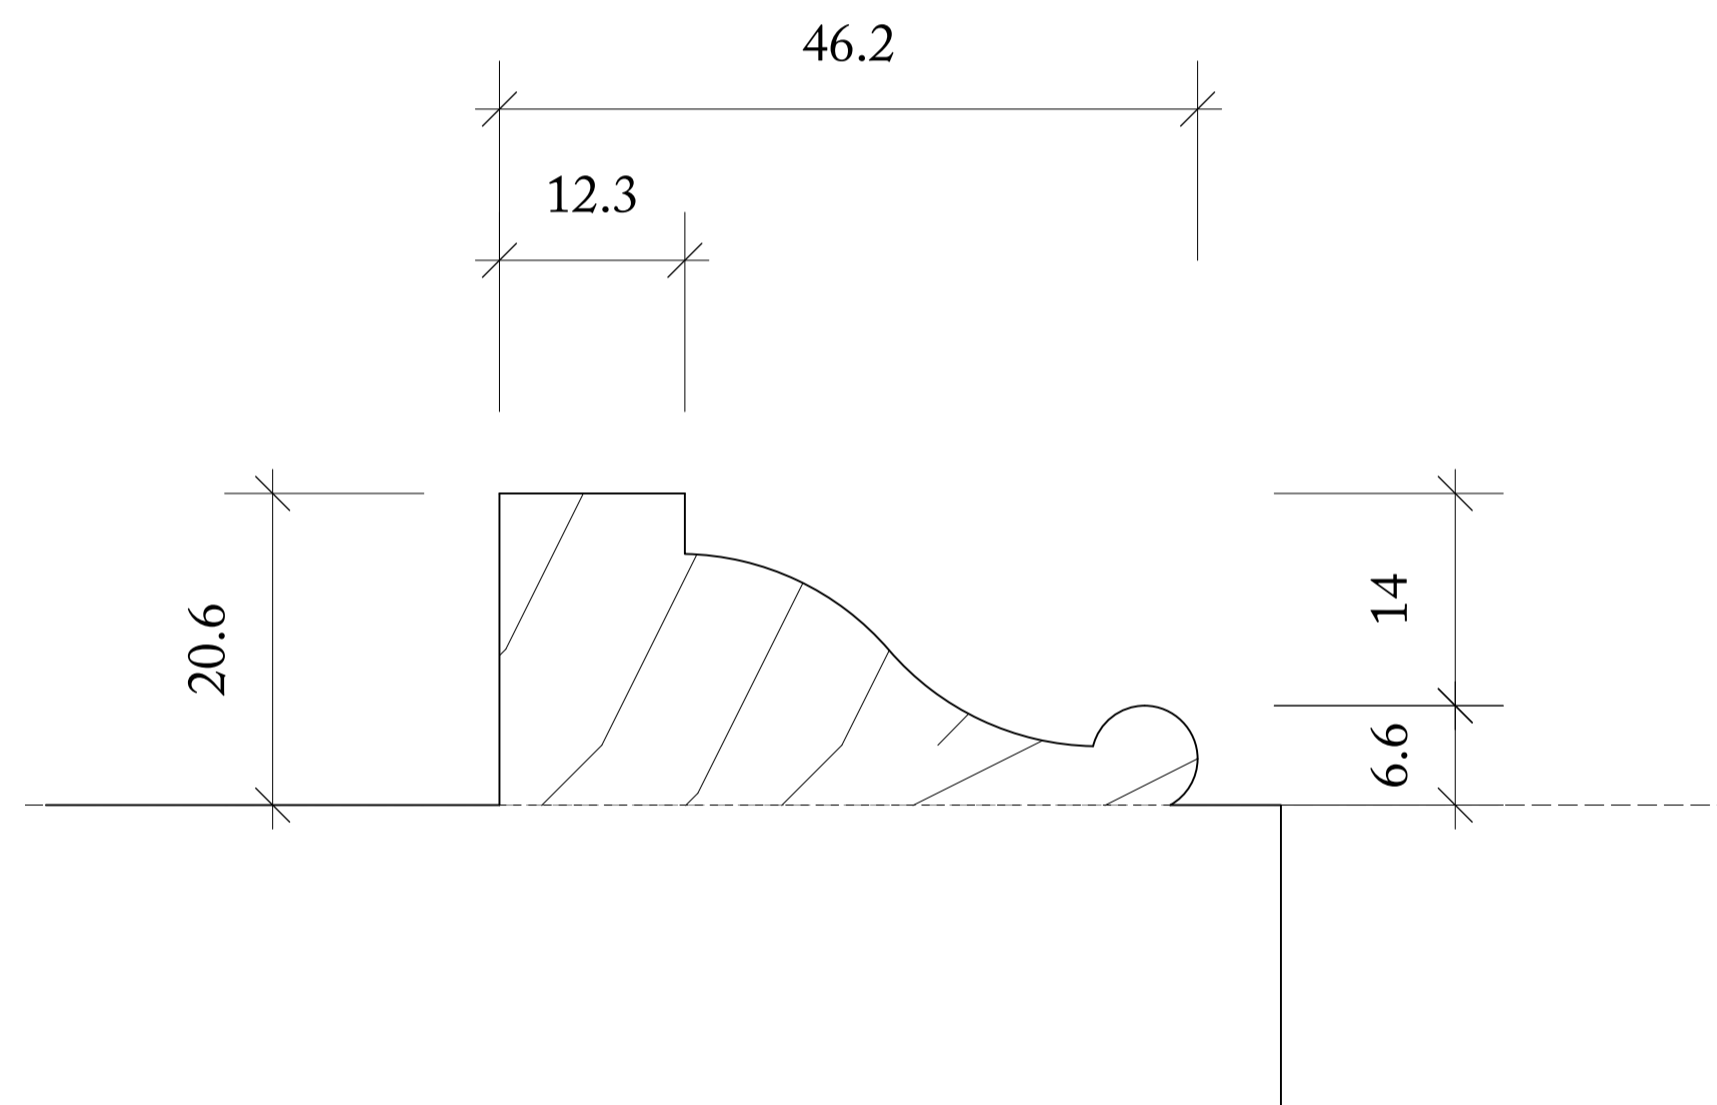

1 ARCHITRAVE
1:1 @ A3

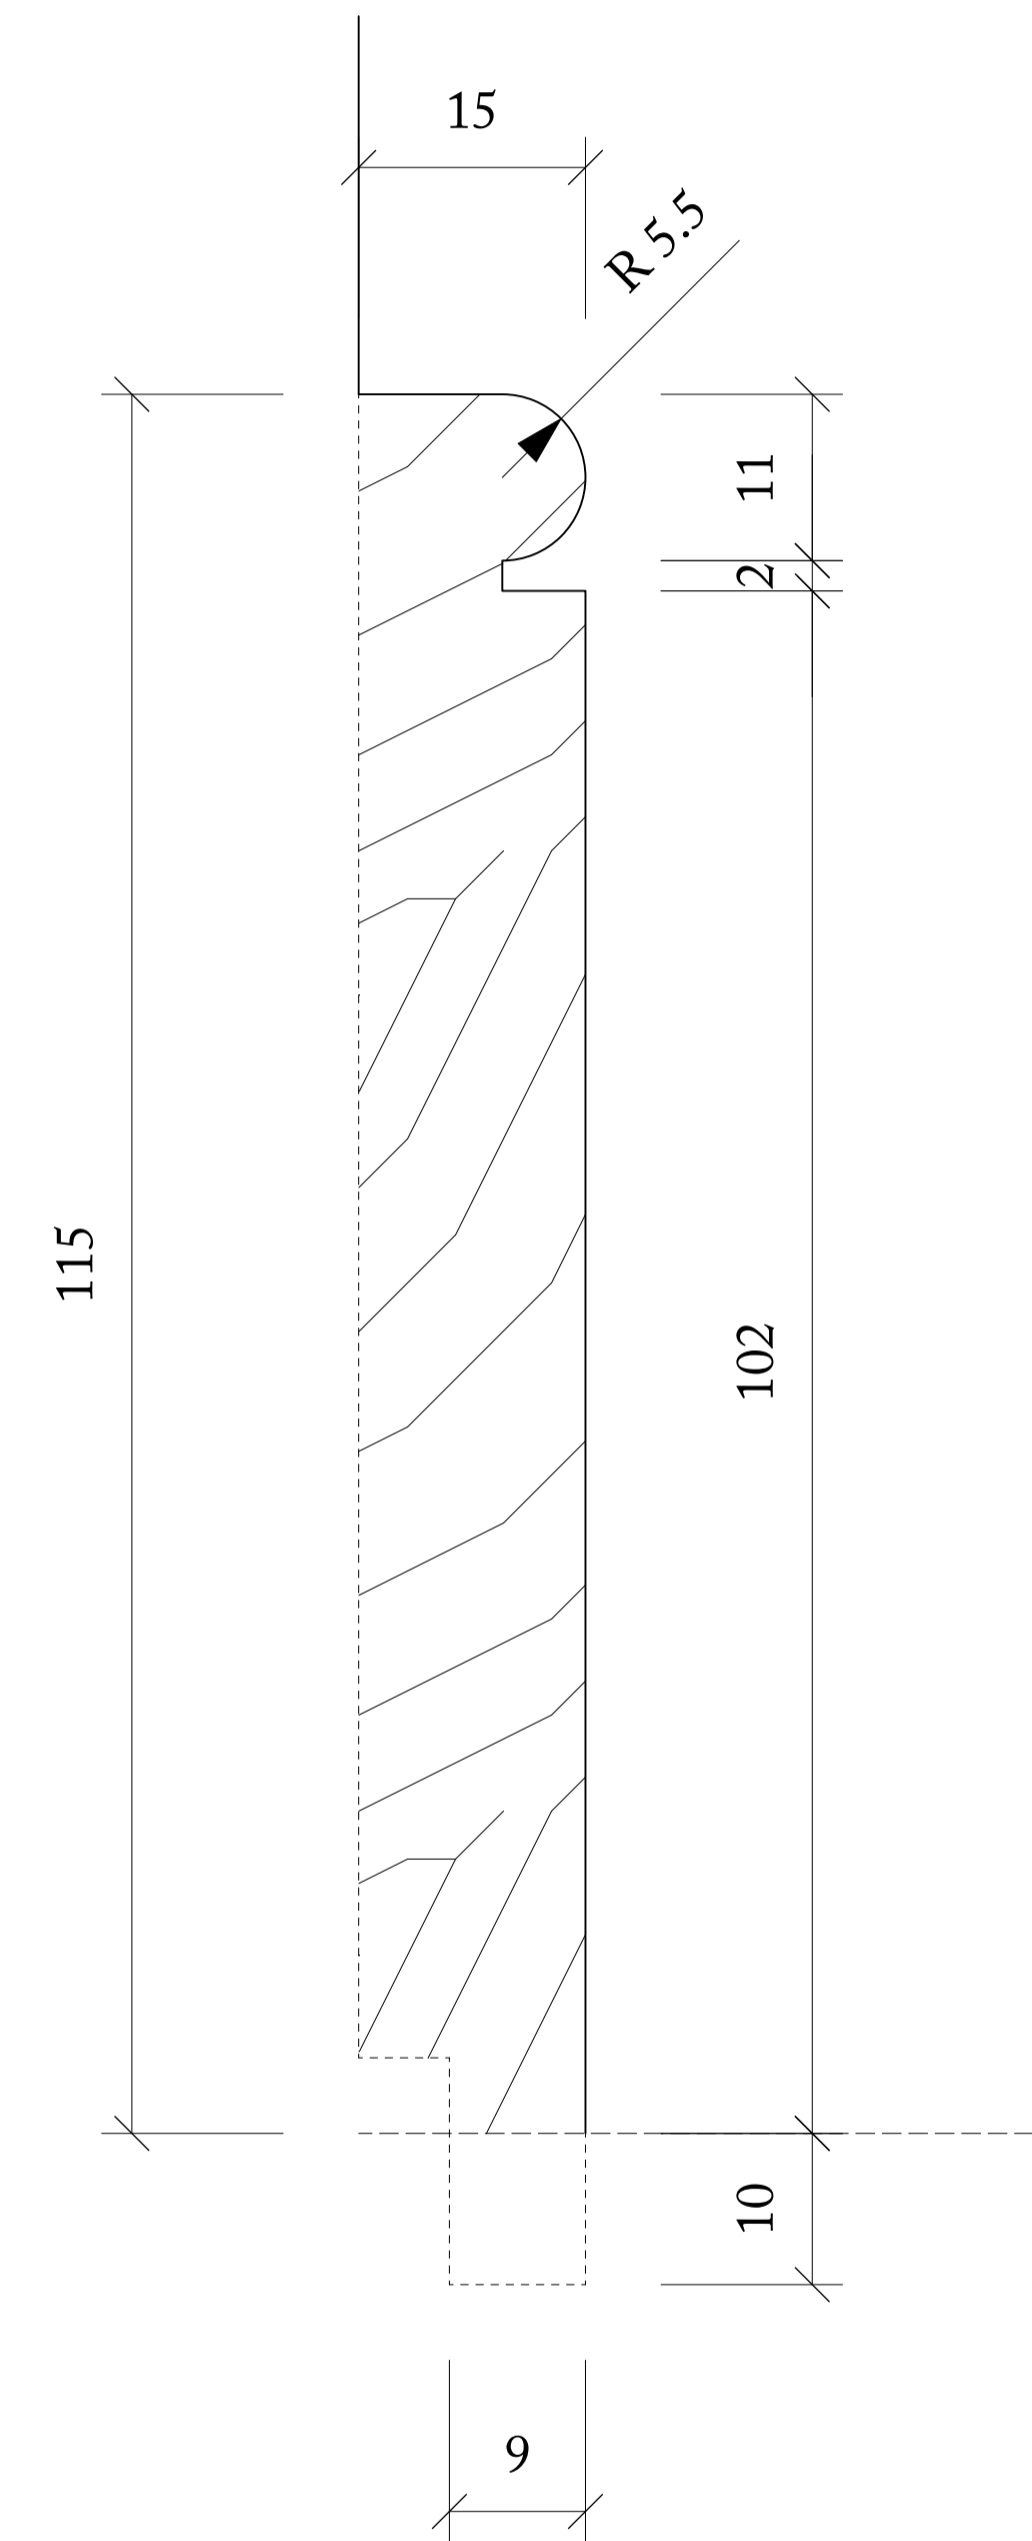


2 SKIRTING
1:1 @ A3


Skirting and Architrave Profile



Ben Pentreath		1-4 Lamp Office Court Lambis Conduit Street London WC1N 3NF T +44 (0) 20 7430 2424 benpentreath.com	
PROJECT: BROOKSFIELD			
TITLE: STANDARD PROFILES TYPE B			
DRAWING NO: A-601	REV. NO: -		
SCALE: N/A 1:1 @ A3	DRAWN BY: RH		
DATE: 27.04.23	CHECKED BY: RI		
All dimensions to be checked on site. All designs © Ben Pentreath Ltd 2022. Not to be reproduced without permission			

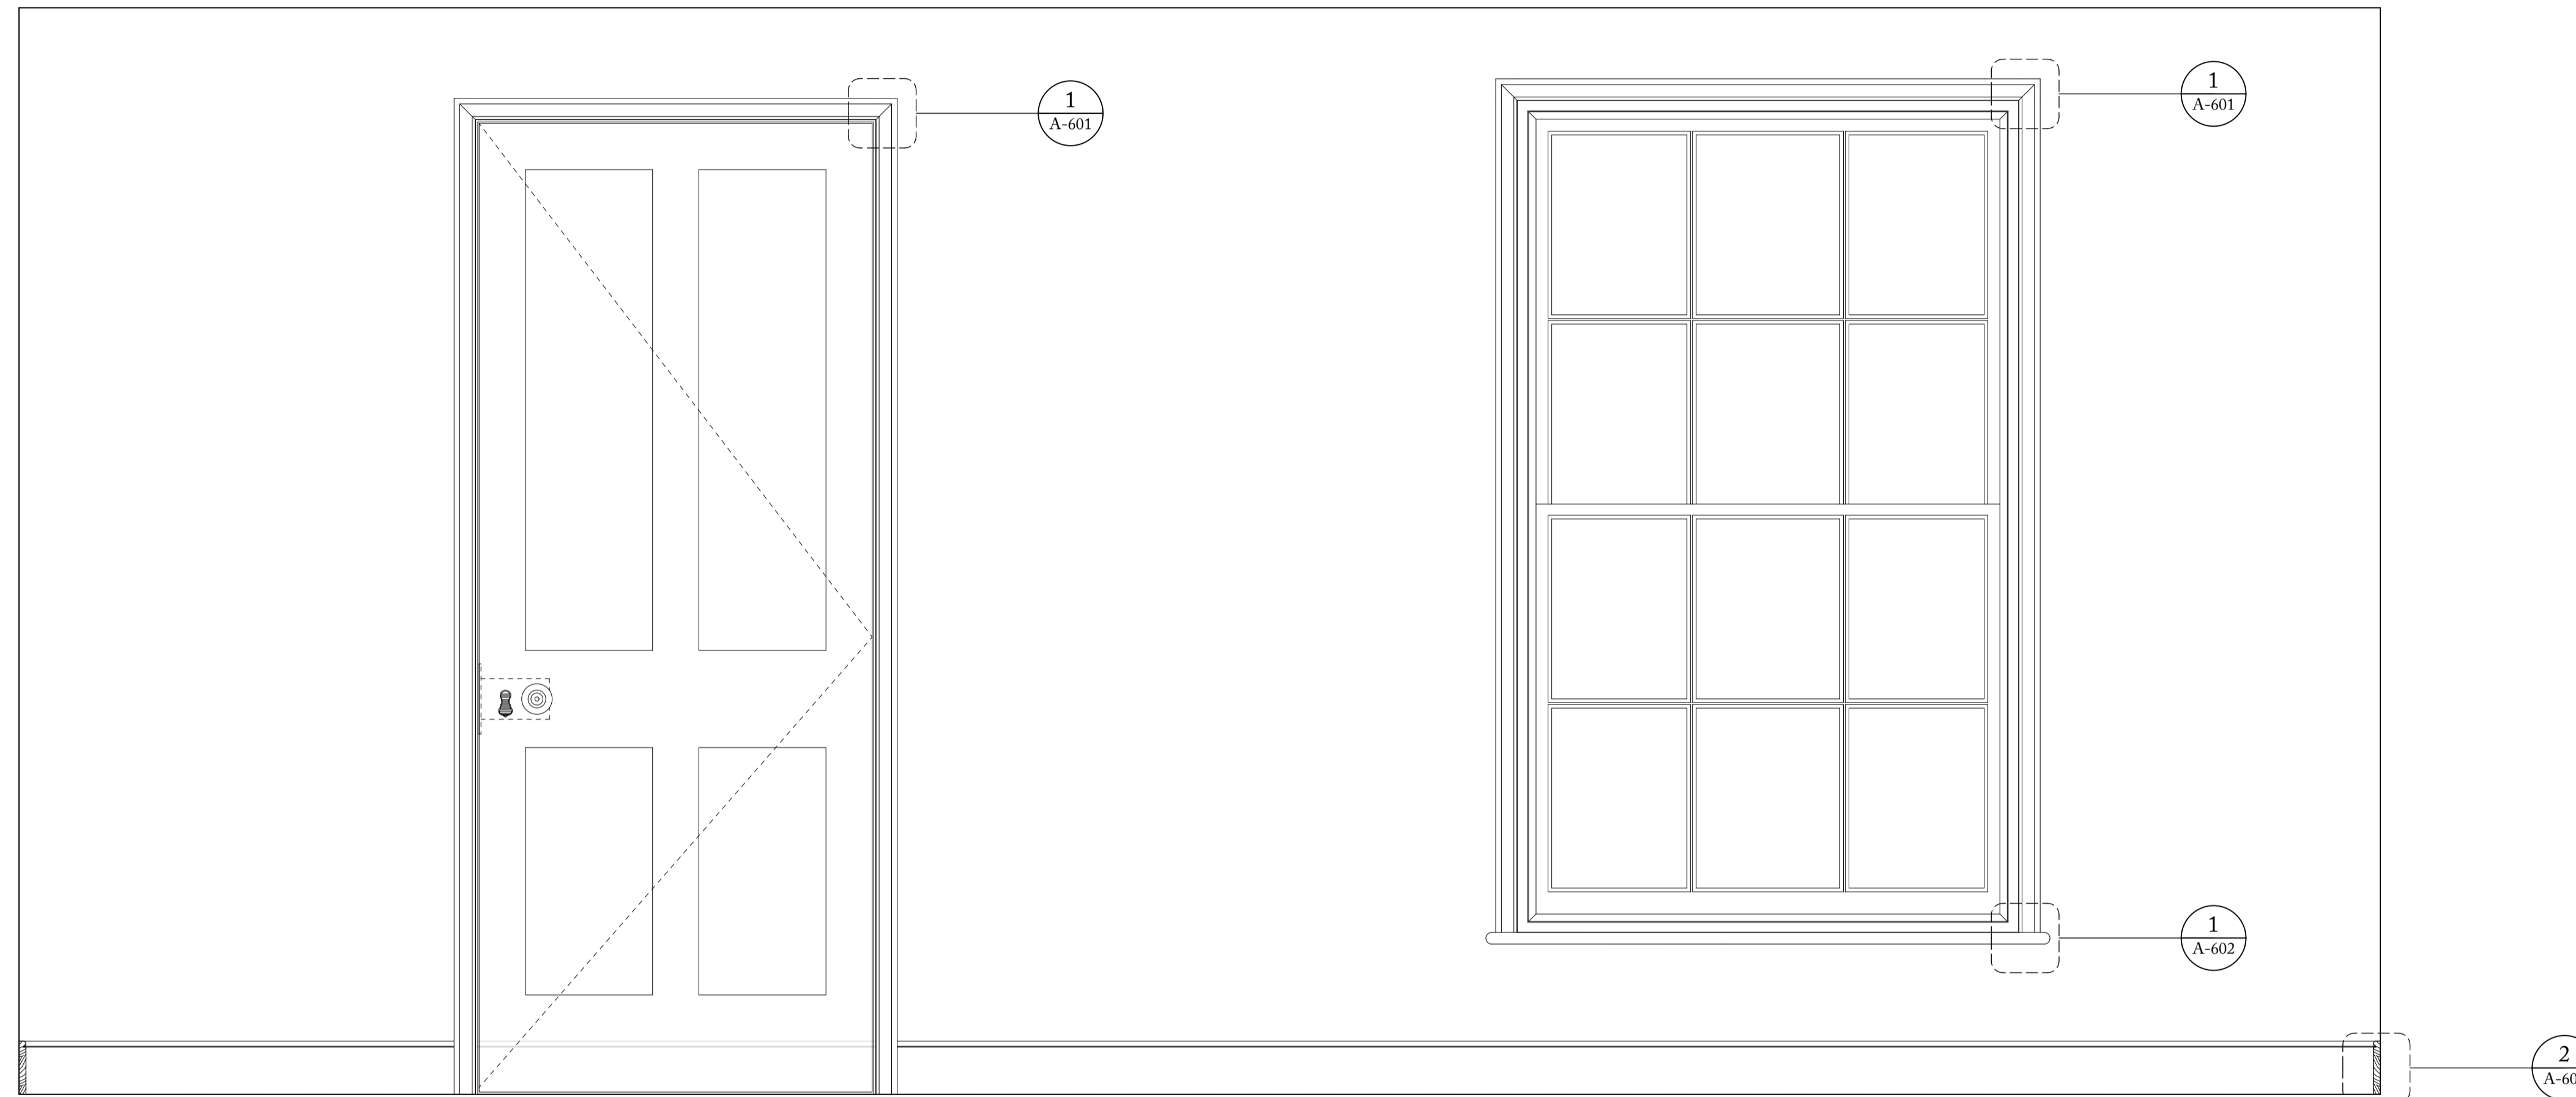

Skirting and Architrave Profile

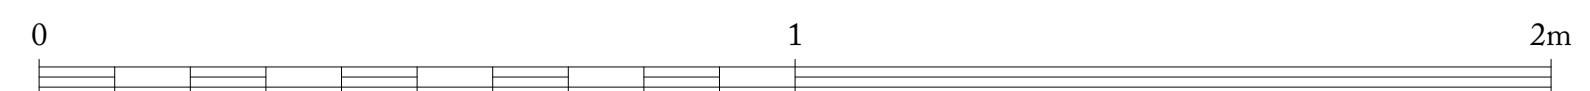

Ben Pentreath		1-4 Lamp Office: Court Lambis Conduit Street London WC1N 3NF T +44 (0) 20 7430 2424 benpentreath.com	
PROJECT: BROOKSFIELD			
TITLE: STANDARD PROFILES TYPE B ELEVATION			
DRAWING NO: A-301	REV. NO: -		
SCALE: 1:10 @ A1 1:20 @ A3	DRAWN BY: RH		
DATE: 27.04.23	CHECKED BY: RI		
All dimensions to be checked on site. All designs © Ben Pentreath Ltd 2022. Not to be reproduced without permission			

DESIGN

Brooksfield

These homes are the latest in our series of 'Cottage Revival Homes'. Each home features well-thought-out spaces. The interiors are done in a sympathetic way to the exteriors with large skirtings and architraves, colours are reasonably neutral but certainly with a cottage feel. At Brooksfield we believe in using quality and sustainable materials so all of our homes come with low-VOC paint, tiled flooring, wool carpets and wool insulation as standard.

COLOURS AND SPECIFICATIONS

Exterior



Cladding - Weatherboard
Colour: TBC



Longrun Roofing
Colour: TBC



Yale Keyless Entry

Interior



Walls - Resene Half
Parchment
Low-VOC Paint



Skirtings, Ceilings & Doors -
Quarter Merino
Low-VOC Paint



Bathroom Wall Tile




Entrance Floor Tile



Carpet - 100% NZ Wool



Bathroom Floor - Tile

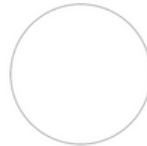

Kitchen Cabinets - French
Country White



Kitchen Bench - Stone -
Coronet Peak



Splashback - Subway Tiles



Roller Blinds in Living Areas



Venetian Blinds - White -
In Bedrooms



Wool Insulation

PLUMBING AND ELECTRICAL

Plumbing



Kitchen Mixer - Chrome



Bathroom To Floor Vanity - English Classic 700mm Vanity



Toilets - Argent Krona



Chrome Shower Mixer



Downstairs W/C Vanity



Chrome Showerhead & Rail



Bathroom Tapware



Toilet Roll Holder

Electrical



Heated Towel Rail - 400x600 Elan 20R



Round Mirror With Demist Heater Behind



Downlights - LED Switch



Plugs - Iconic Switchgear



Outdoor Lights



Bathroom Heater - Serene 2068


APPLIANCES



Oven - Smeg Single Wall Oven



Rangehood - Applico Canopy Rangehood

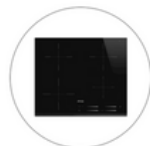

Cook Top - Smeg 4 Zone Induction Cooktop



Dishwasher - Fisher & Paykel Single Dishwasher



Heat Pump - Fujitsu - KW dependant on size to meet tenancy regulations

BROOKSFIELD

0800 548 454 | brooksfeld.co.nz


SOLAR POWER

These homes feature our pre-installed system which will save you roughly 50% (+/-) on your power bill. The system we install in Brookfields homes includes an 'Enphase' individual inverter on each of the panels, meaning each panel works on its own without relying on the other panel's sun exposure or cleanliness. We also include a 'Green Catch Diverter' system which diverts excess power to the hot water cylinder before sending it back to the grid to sell, this is the most efficient way to use the power generated.

Solar power system



Green Catch Solar Diverter
5 Year Product Warranty


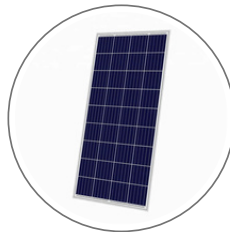


Jinko Solar Panels
25 Year Product Warranty



Enphase IQ7A Microinverter
10 Year Product Warranty

The solar power system installed in Brookfields homes features the latest in smart home technology. You are able to monitor and track the power produced and used as well as check to see how much power is being imported from and exported to the national grid. All you need is a wi-fi connection and the Enphase app.

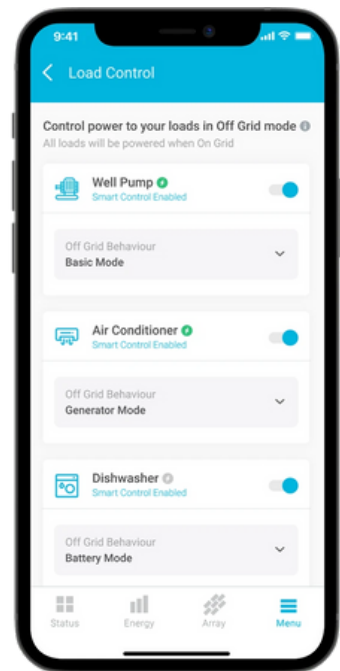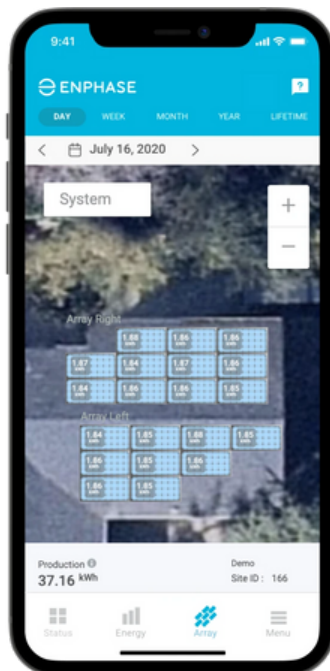

BROOKSFIELD

0800 548 454 | brooksfeld.co.nz



Your Rental Appraisal

4 August 2023

ADDRESS: 260 Westminster Street

Thank you for the opportunity to provide a rental appraisal for the above property. We use the latest market insights, current available listings and recently rented statistics to provide you with a comprehensive appraisal.

After reviewing the provided information, I believe a fair market rent would be between **\$690 - \$720 per week** for an unfurnished, long-term rental.

Please do not hesitate to contact me if you have any questions regarding this rental appraisal.

Kind regards,

Ngaire Baker
Senior Property Manager

	3
	2
	2

PRICE LIST

260 Westminster Street

HOUSE NUMBER	BEDROOMS	BATHROOMS	GARAGES	SIZE	PRICE
House 1	3	2	2	140m2	\$899,000
House 2	3	2	2	140m2	\$899,000
House 3	3	2	2	140m2	\$899,000
House 4	3	2	2	140m2	\$899,000

Estimated start

December 2023

Estimated completion

September 2024

Title type

Fee Simple

All homes are sold as a turn-key package. Everything will be completed prior to handover including window furnishings and landscaping.

BUYING WITH US

Brooksfield

- 1 Contact us to speak with a sales consultant about our homes and select your preferred unit.
- 2 Sign a conditional agreement for your selected property and send to your lawyer to review.
- 3 Complete your due diligence and once you are happy to confirm, pay the required deposit. Our team are here to help you with any questions that you may have during this time.
- 4 Sit back and relax while we build your brand new home.

BROOKSFIELD

0800 548 454 | brooksfield.co.nz