

BROOKSFIELD

16 Stenness Avenue, Somerfield

16 STENNESS AVENUE






Five Georgian Colonial Revival Cottages




General Information

16 Stenness Avenue is another exceptional display of our Georgian Colonial Revival Homes.

Price List


	 BEDROOMS	 BATHROOMS	 GARAGE	 SIZE	 PRICE
Cottage 1	2	1.5	Garage	113	\$799,000
Cottage 2	2	1.5	Garage	95	\$719,000
Cottage 3	3	2.5	Garage	116	\$829,000
Cottage 4	3	2.5	Garage	116	\$829,000
Cottage 5	2	1	Carpark	74	\$699,000

Build time

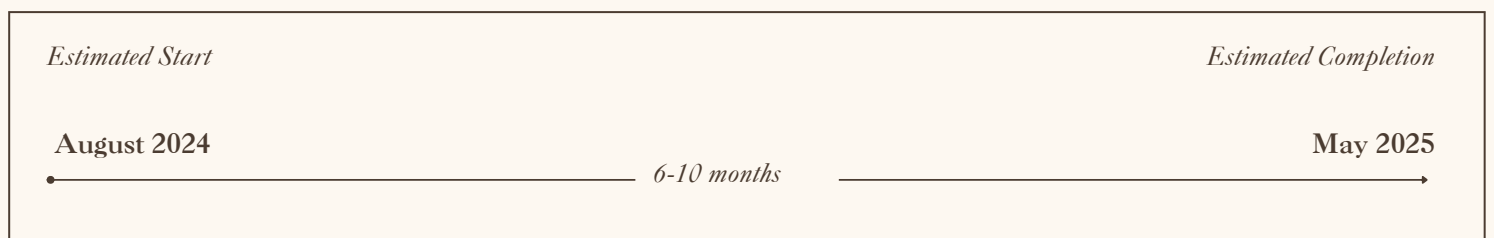

Location

16 Stenness Avenue is another exceptional display, of our Georgian Colonial Revival Homes designed in London by renowned Ben Pentreath Architects. Located in Somerfield, many local amenities, public transport links and public recreation spots are only a short walking distance away. Below are some of our favourite spots and points of interest close to your next home or investment property.

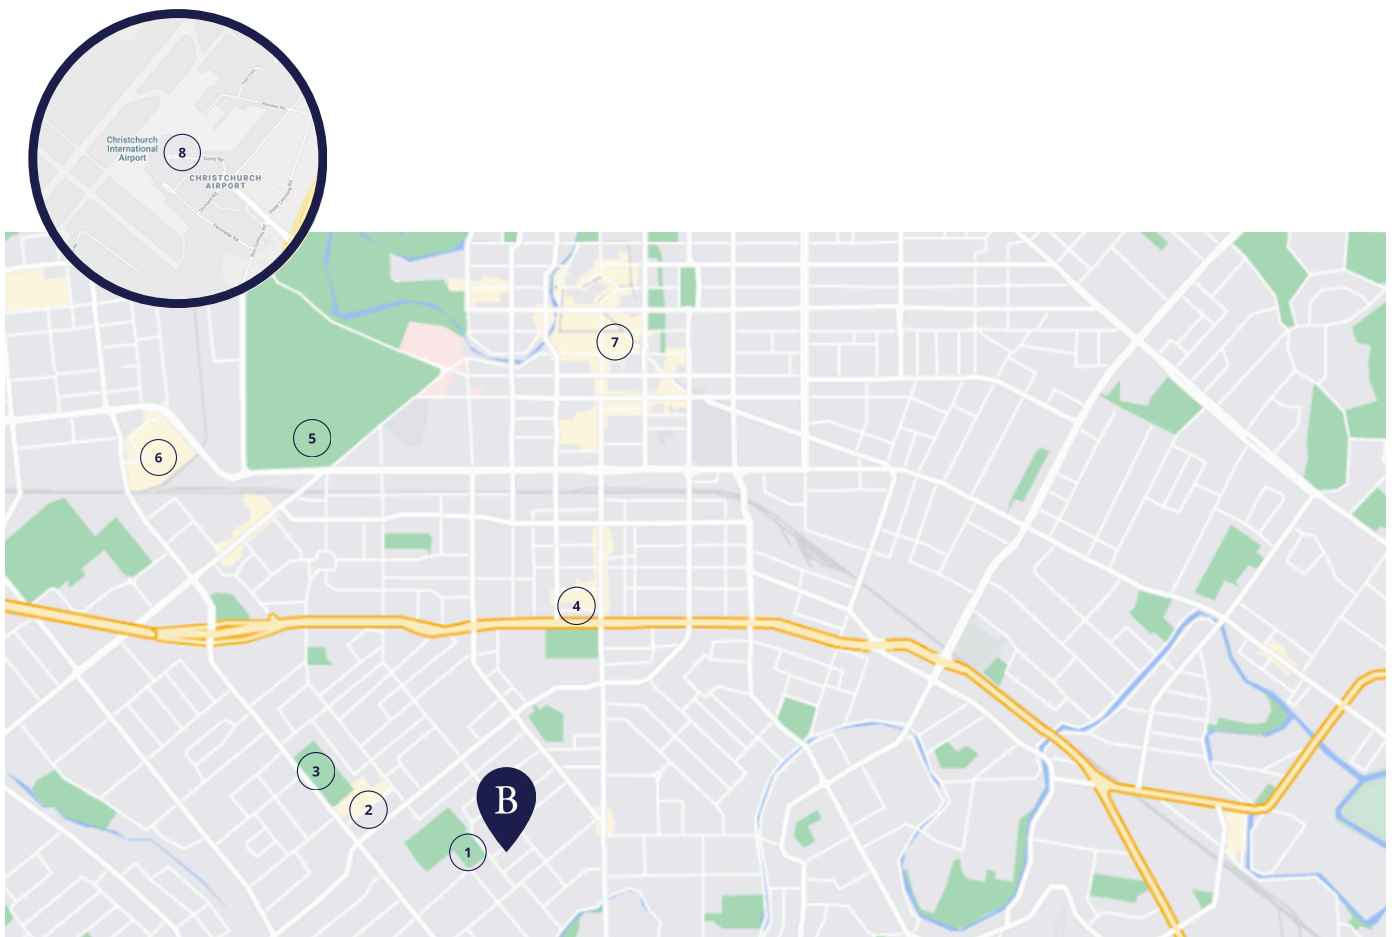

① Sommerfield Park - 250m

② Barrington Mall - 1km

③ Barrington Park - 1.4km

④ The Colombo - 1.7km

⑤ Hagley Park & Botanic Gardens - 2.7km


⑥ Tower Junction - 3.7km

⑦ Christchurch CBD - 3.9km

⑧ Christchurch International Airport - 12km (19min)


Landscaping

STENNESS AVENUE

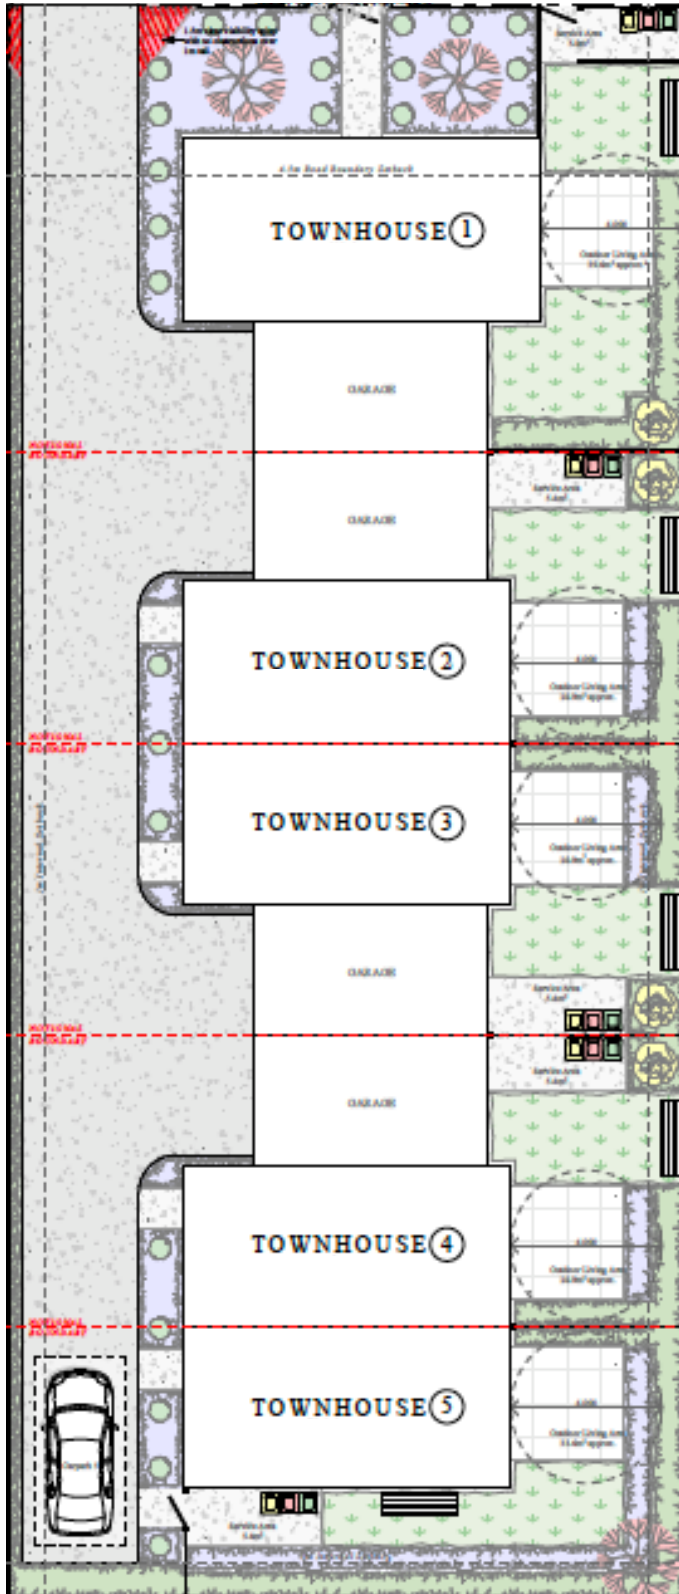


LANDSCAING LEGEND

-  Grass/Lawn Area
-  Lime Area
- Lime chip finish
-  Paver
- 600x600 concrete pavers
-  Patio
- Formed with 100mm concrete slab
-  Driveway
- Brush concrete to engineers specifications
-  Washing Line
- Foldable washing line on fence

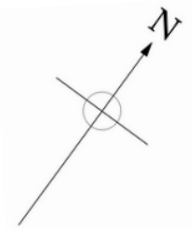

PLANT LEGEND

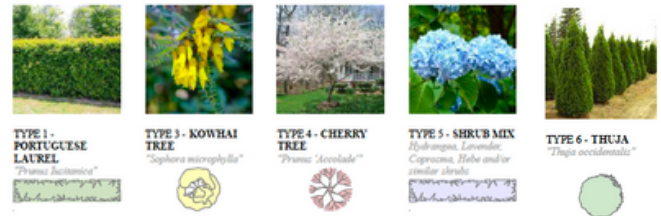

OUTDOOR LIVING AREAS

- Home 1: 40m²
- Home 2: 29m²
- Home 3: 29m²
- Home 4: 29m²
- Home 4: 33m²

16 Stenness Avenue

East & West Elevations

Ground Floor Stud Height of 2.55m

First Floor Stud Height of 2.40m



Home One

Home Two Home Three

Home Four Home Five

WEST ELEVATION



Home Five Home Four

Home Three Home Two

Home One

EAST ELEVATION

16 Stenness Avenue

North & South Elevations

Ground Floor Stud Height of 2.55m

First Floor Stud Height of 2.40m

Home Five



SOUTH ELEVATION





Home One




NORTH ELEVATION


16 Stenness Avenue, Somerfield

Floor Plans – Cottage 1

-  2
-  1.5
-  Garage
-  113sqm

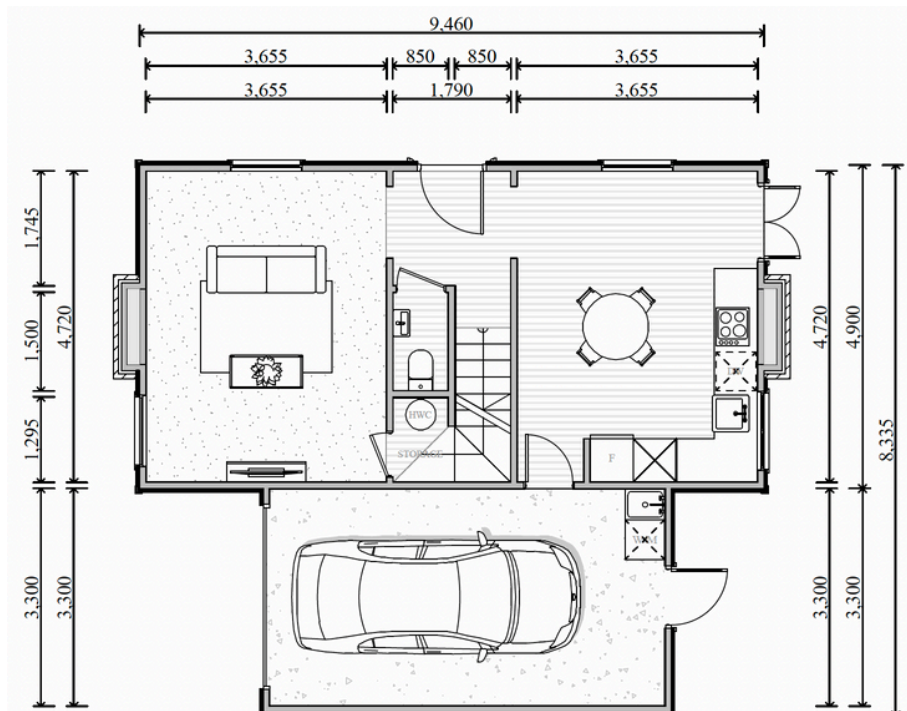



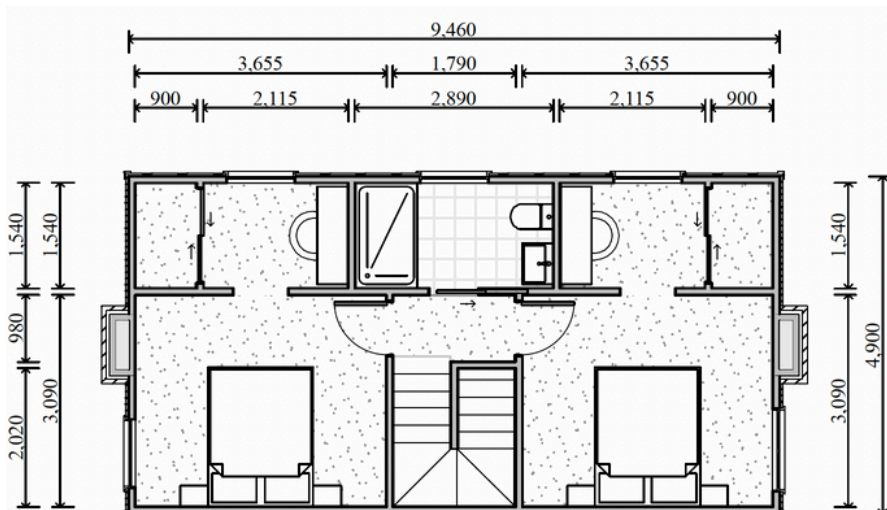

GROUND FLOOR




FIRST FLOOR


16 Stenness Avenue, Somerfield

Floor Plans – Cottage 2

-  2
-  1.5
-  Garage
-  95sqm

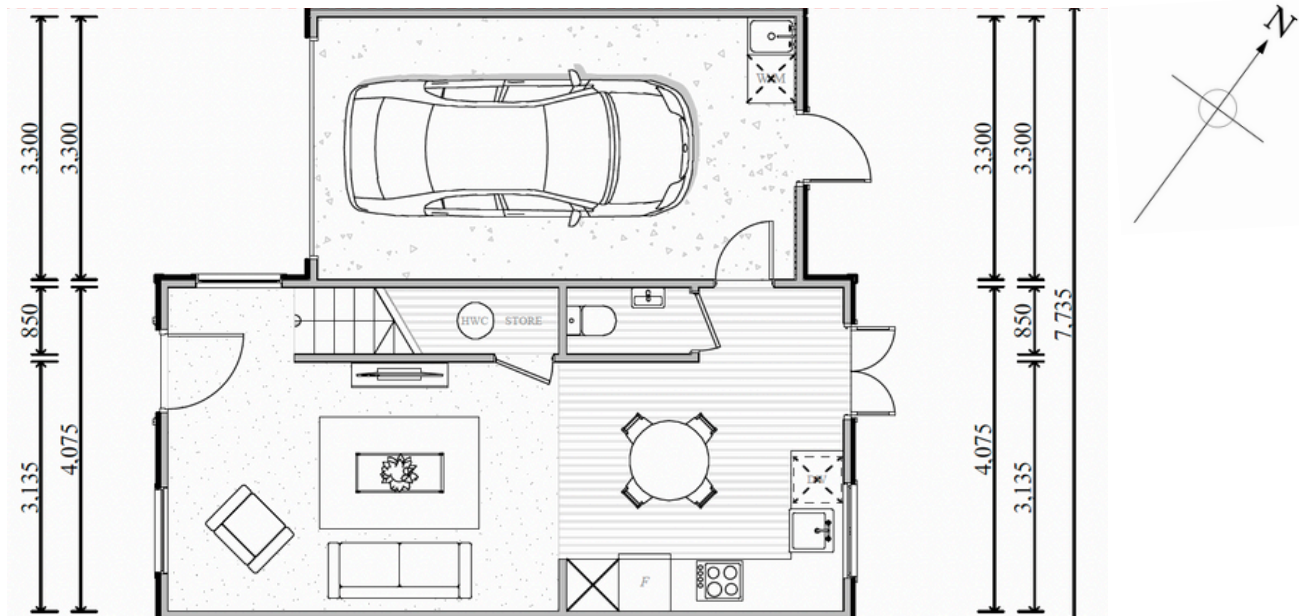



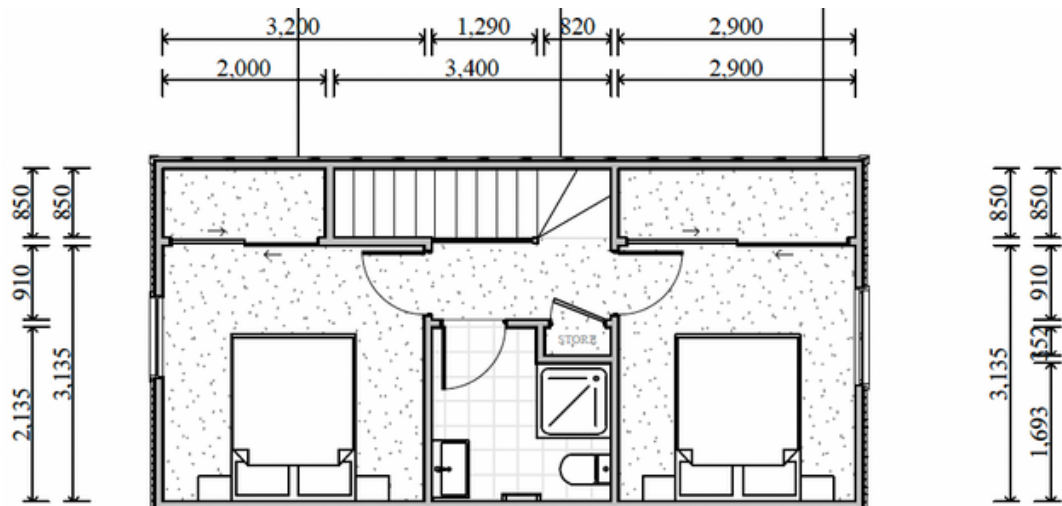

GROUND FLOOR




FIRST FLOOR


16 Stenness Avenue, Somerfield

Floor Plans – Cottage 3

-  3
-  2.5
-  Garage
-  116sqm

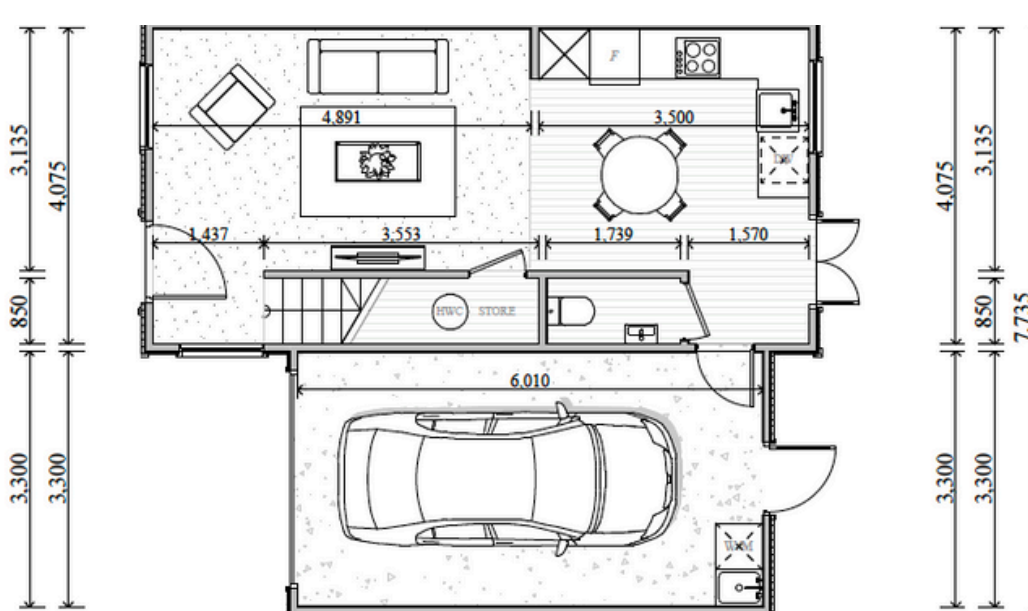



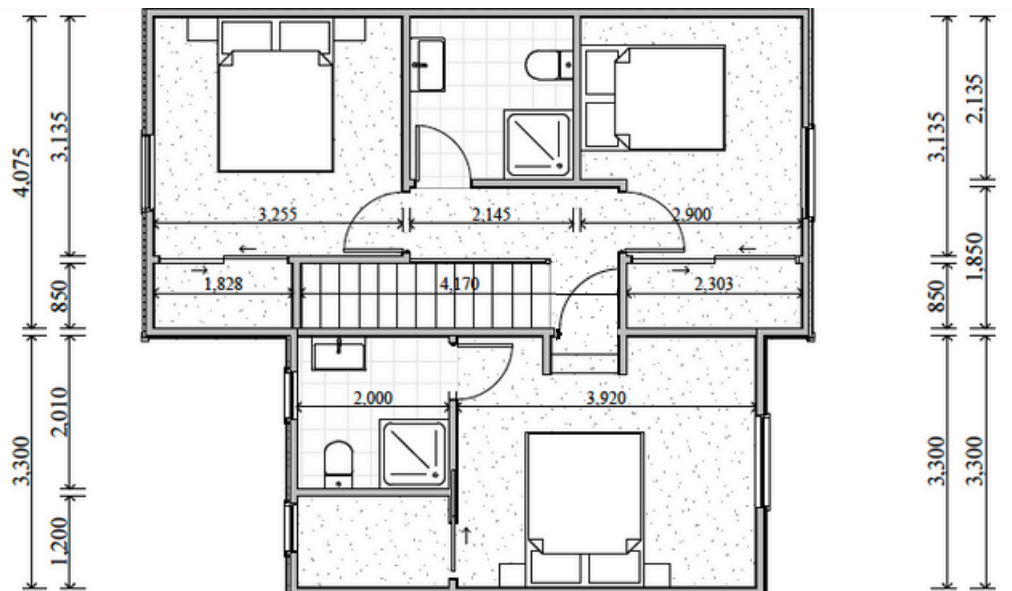

GROUND FLOOR




FIRST FLOOR


16 Stenness Avenue, Somerfield

Floor Plans – Cottage 4

-  3
-  2.5
-  Garage
-  116sqm

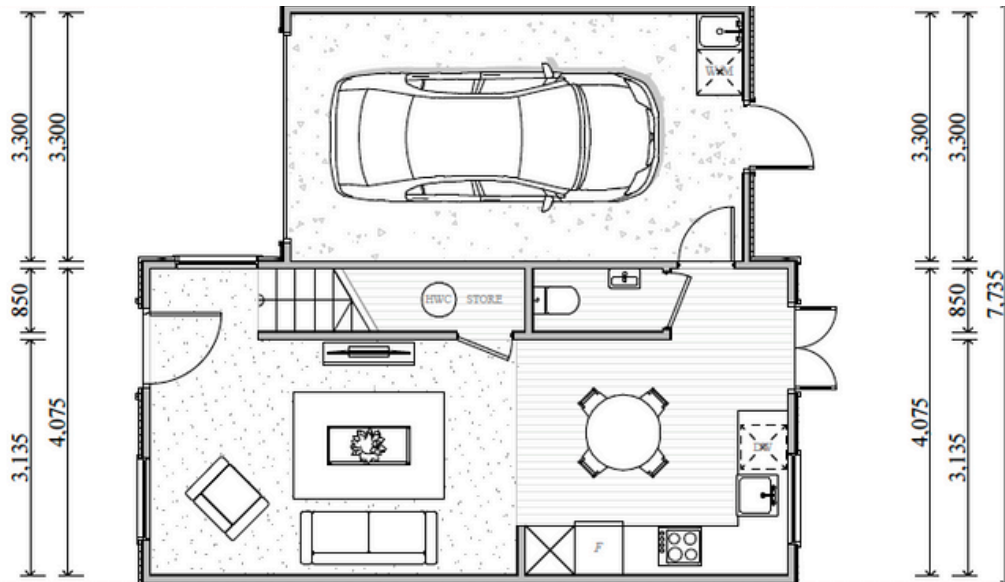



GROUND FLOOR

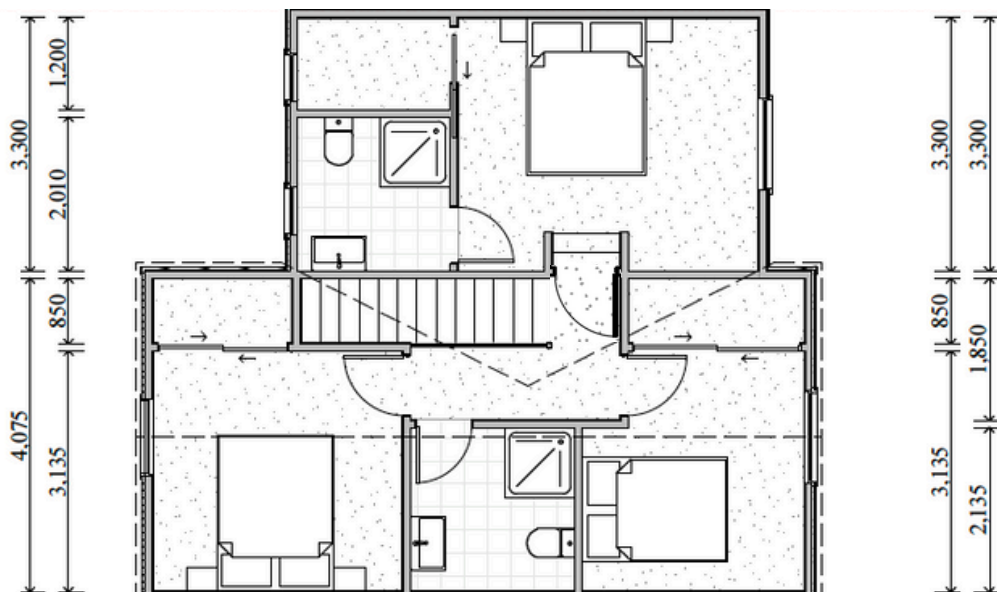


FIRST FLOOR

16 Stenness Avenue, Somerfield

Floor Plans – Cottage 5

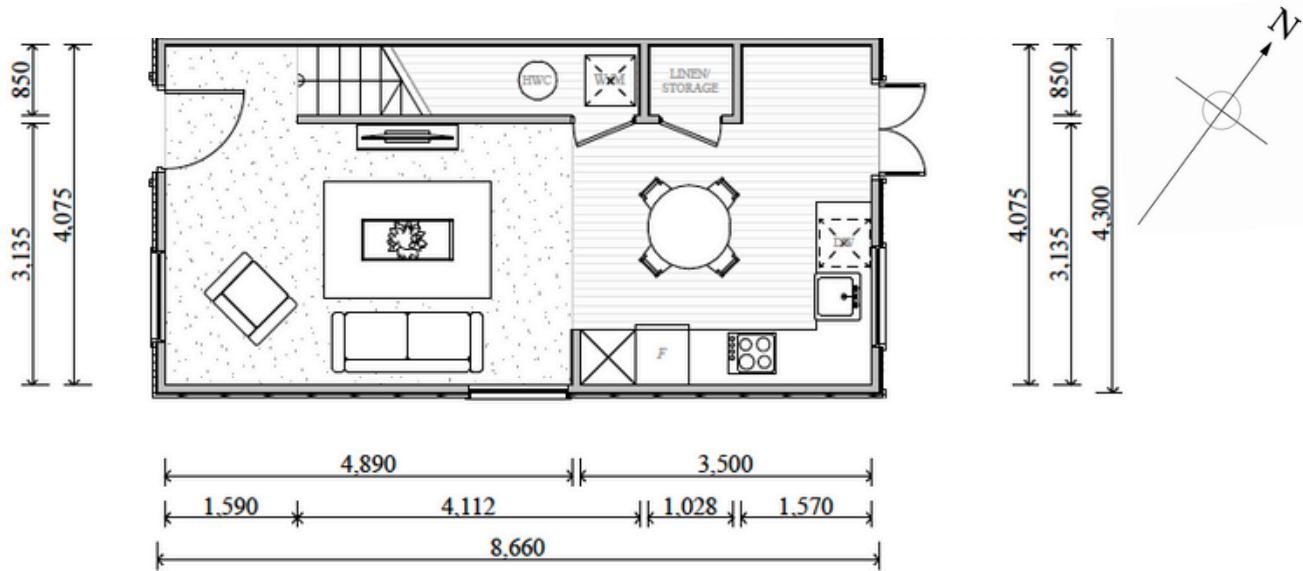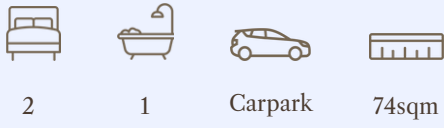

GROUND FLOOR

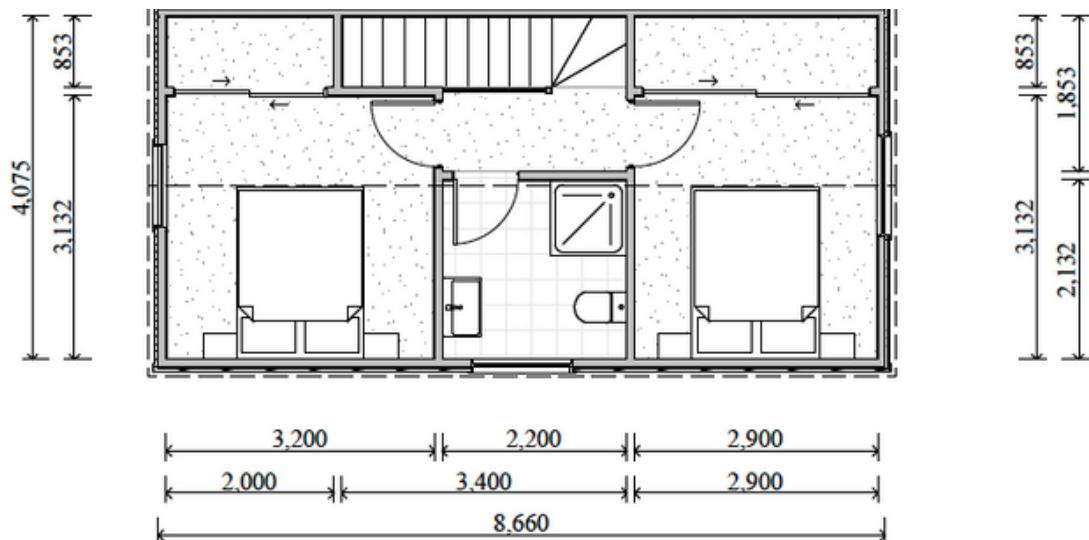

FIRST FLOOR


Standard Interior Spec

It's all in the details

These homes are the latest in our series of 'Georgian Colonial Revival Homes'. Each home features well-thought-out spaces.

The interiors of these homes are designed in a sympathetic way to the exteriors with large skirtings and architraves, colours are reasonably neutral but certainly with a cottage feel. At Brookfield we believe in using quality and sustainable materials so all of our homes come with low-VOC paint, tiled flooring, wool carpets and wool insulation as standard.

Note: All homes are sold as a turn-key package. Everything will be completed prior to handover including window furnishings and landscaping.

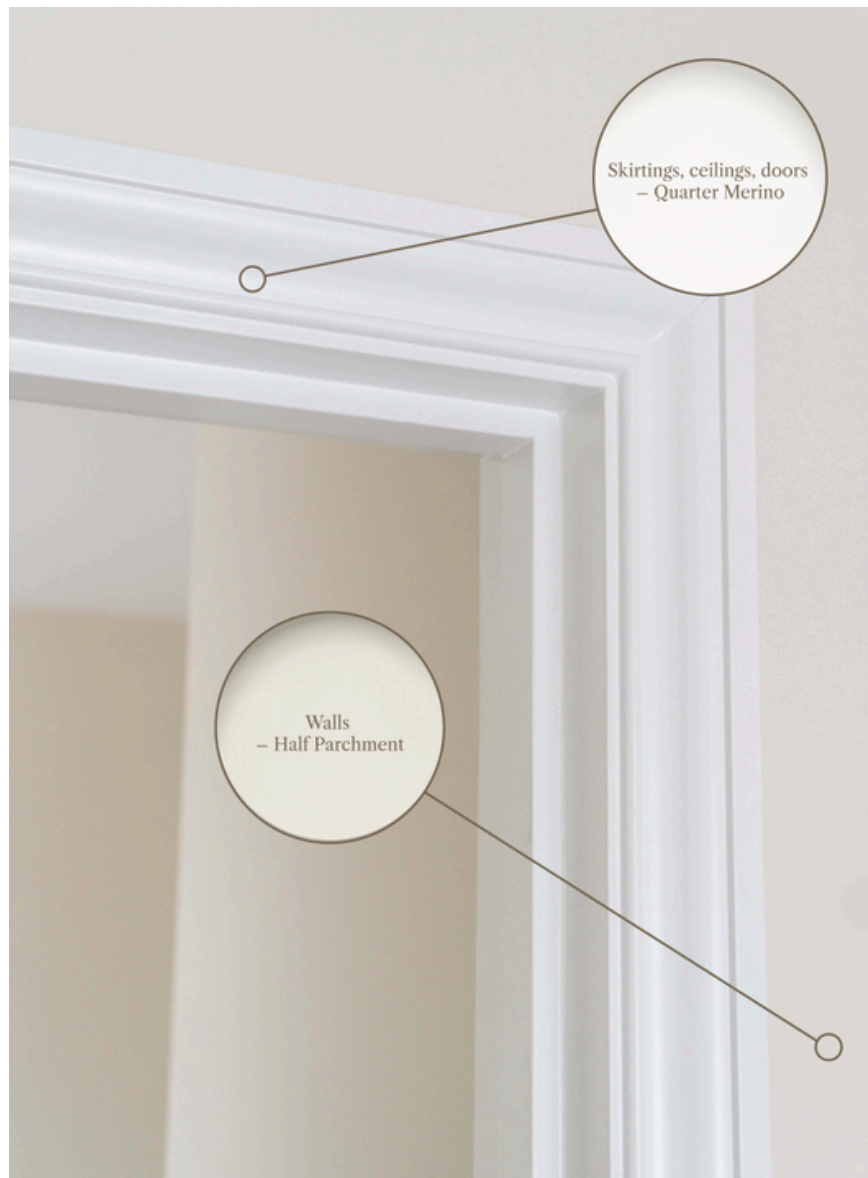

Skirtings, ceilings, doors
– Quarter Merino

Walls
– Half Parchment

The homes come with a neutral colour palette for you to make your own

Standard interior spec



Kitchen/entrance Floor Tiles
Forest Cedar



Carpet – Godfrey Hirst NZ wool
Enchant 48 Stonehenge (Choice of 3 colours)



Bathroom Floor Tile
Artisan Gris Matt



Kitchen tapware
Posh Canterbury Sink Mixer



Splashback
White Subway Tile



Cabinetry
Melteca Warm White

Handles & Knobs
Versailles Satin Black



Shower Mixer
Posh Canterbury Mixer



Mirror
Round with Demist Function

Tapware
Posh Canterbury Basin Mixer



Toilet
Nova Back-To-Wall



Vanity
English Classic 700mm 2 Drawer

Not Pictured:

Bathroom

Shower - Acrylic Tray & Glass Wall 900x900
Shower - Posh Domaine Brass Rail
Heated Towel Rail - Elan 7 Rail Warmer
Heater - Serene 2068

Insulation

Ceiling - Terra Lana Wool R3.6
Walls - Terra Lana Wool R2.8
Underfloor - R1.4 Polystyrene in Concrete Foundation

Window Furnishings

Living Area Blinds - Roller Blinds
Bedroom Blinds - Venetian Blinds

Appliances & Chattels

Oven - Smeg SFA6500TVX
Cooktop - Smeg Induction SI7643B
Dishwasher - Fisher & Paykel Single Drawer DD60ST4NX9
Range Hood - Applco Canopy Range Hood
Heat Pump - 7.5kW Fujitsu/Daikin with Wi-Fi Control
Smoke Alarms - Cavius Photoelectric Smoke Alarm

Garage

Fully Carpeted

Upgrade Options



Oak Flooring Upgrade

- Colorado Oak
- Congo Oak
- Riverside Oak




Door Handle Unlacquered Brass
Iver Sarlat Levers On Plain Shouldered Long Plate



Butlers Sink
Clotaire 500mm x 595mm



Traditional Beaded Board

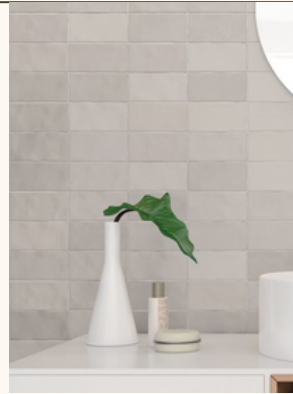

Kitchen Splashback
Fez Warm Matt



Shaker-Style Cabinetry

- Melteca Warm White
- Navy: Ink Breeze
- Green: Pistachio

Handles & Knobs
Pictured: Tradco Unlacquered Solid Brass Cup and Knob



Kitchen Shelves



Brass Pendant



Kitchen Handles & Knobs

1. Standard: Versailles Cup & Knobs
2. Upgrade Option: Tradco Solid Handle and Knobs



Kitchen Tapware
Perrin & Rowe Brushed Nickel - Ionian Two Hole Bench Mounted Mixer With White Porcelain Levers

Price Directory:

Electrical

Pendant (Client to Supply)	\$259.00
Additional Exterior Heritage Light	\$297.00

Bathroom

Shower Over Bath (Included Cavity Slider)	\$3420.00
Fully Tiled Single Shower	\$1035.00
Fully Tiled Double Shower	\$1725.00
Shower Nook (H300mm x W200mm)	\$ 880.00
Bathroom Floor & Wall Tiles (Tiles over \$46.00/sqm is an additional cost to clients)	

Kitchen

Shaker Style Kitchen	TBC by Kitchen Designer
Upper Cabinetry	TBC by Kitchen Designer
Island	TBC by Kitchen Designer
Tradco Solid Cup Handles	\$5.00/handle
Tradco Solid Knobs	\$10.00/knob
Butlers Sink	\$1500.00
Splashback	\$132.00/sqm
Perrin & Rowe Kitchen Mixer Upgrade	
• Brushed Nickel	\$1330.00
• Polished Brass	\$1600.00

Floor Coverings

Change Carpet to Timber Tiles	\$45.00/sqm Floating
Change Carpet to Oak Flooring	\$100.00/sqm Floating
Change Timber Tiles to Oak Flooring	\$70.00/sqm Floating

Other

Beaded Board (Floor To Ceiling)	\$317.00/sqm
Door Handle Upgrade	\$350.00/handle
Extra Heatpump (7kw)	\$4105.00
Kitchen Shelves	\$200.00/shelf

All Prices Are GST Inclusive

About Brooksfeld If you want the best homes, you need the best architects. That's why our homes are designed in London by renowned Ben Pentreath Architects.

Why do we exist?

Established in 2019, Brooksfeld began property development with a simple goal - create beautiful homes that people love. We do not use 'cookie cutter' designs. Each one of our developments is tailored to the site, suburb, and surroundings. We build Classical and Georgian, buildings and homes, as well as traditional cottages.

Over the past few years, we have fine-tuned our builds and are constantly looking for ways that we can better our designs to include more beautiful architectural details, durability and affordability.

What makes Brooksfeld homes different?

We believe that your home should bring a sense of pride every time you arrive home. We challenge ourselves to maximise space and inclusions in every home to suit contemporary lifestyles.

Inside every Brooksfeld home you'll find stone bench tops, tiled bathrooms, low-VOC paints and double glazed windows to name just a few of our premium features. It's all part of our commitment to creating beautiful and sustainable homes that exceed people's expectations without costing the earth.



Benefits you should know about

Solar panels. Save 50% of your power bill*

**These homes feature our pre-installed system which will save you roughly 50% (+/-) on your power bill.*


The system we install in Brooksfeld homes includes an ‘Enphase’ individual inverter on each of the panels, meaning each panel works on its own without relying on the other panel’s sun exposure or cleanliness.

The solar power system installed in Brooksfeld homes features the latest in smart home technology. We also include a ‘Green Catch Diverter’ system which diverts excess power to the hot water cylinder before sending it back to the grid to sell, this is the most efficient way to use the power generated.

You can monitor and track the power produced and used as well as check to see how much power is being imported from and exported to the national grid. All you need is a wi-fi connection and the Enphase app.

Each part of the system comes with a product warranty:

Green Catch Solar Diverter	5 years
Jinko Solar Panels	25 years
Enphase IQ7A Microinverter	10 years

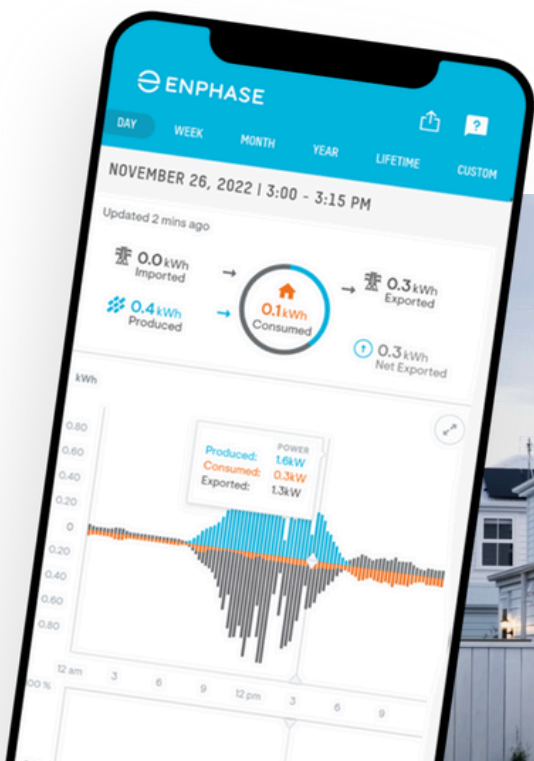



2



1.5



1

Your Rental Appraisal

16 April 2024

ADDRESS: Homes 1 & 2, 16 Stenness Avenue

Thank you for the opportunity to provide a rental appraisal for the above property. We use the latest market insights, current available listings and recently rented statistics to provide you with a comprehensive appraisal.

After reviewing the provided information, I believe a fair market rent would be between **\$560 - \$580 per week** for an unfurnished, long-term rental.

Please do not hesitate to contact me if you have any questions regarding this rental appraisal.

Kind regards,

Ngaire Baker
Senior Property Manager



Your Rental Appraisal

16 April 2024



3



2



1

ADDRESS: Homes 3 & 4, 16 Stenness Avenue

Thank you for the opportunity to provide a rental appraisal for the above property. We use the latest market insights, current available listings and recently rented statistics to provide you with a comprehensive appraisal.

After reviewing the provided information, I believe a fair market rent would be between **\$600 - \$620 per week** for an unfurnished, long-term rental.

Please do not hesitate to contact me if you have any questions regarding this rental appraisal.

Kind regards,

Ngaire Baker
Senior Property Manager



Your Rental Appraisal

16 April 2024



2



1



1

ADDRESS: Home 5, 16 Stenness Avenue

Thank you for the opportunity to provide a rental appraisal for the above property. We use the latest market insights, current available listings and recently rented statistics to provide you with a comprehensive appraisal.

After reviewing the provided information, I believe a fair market rent would be between **\$500 - \$540 per week** for an unfurnished, long-term rental.


Please do not hesitate to contact me if you have any questions regarding this rental appraisal.

Kind regards,

Ngaire Baker
Senior Property Manager



BROOKSFIELD

 0800 548 454

 www.brooksfield.co.nz

 vinny@brooksfield.co.nz